



CHILDRENS HOSPITAL JACKSON, MS

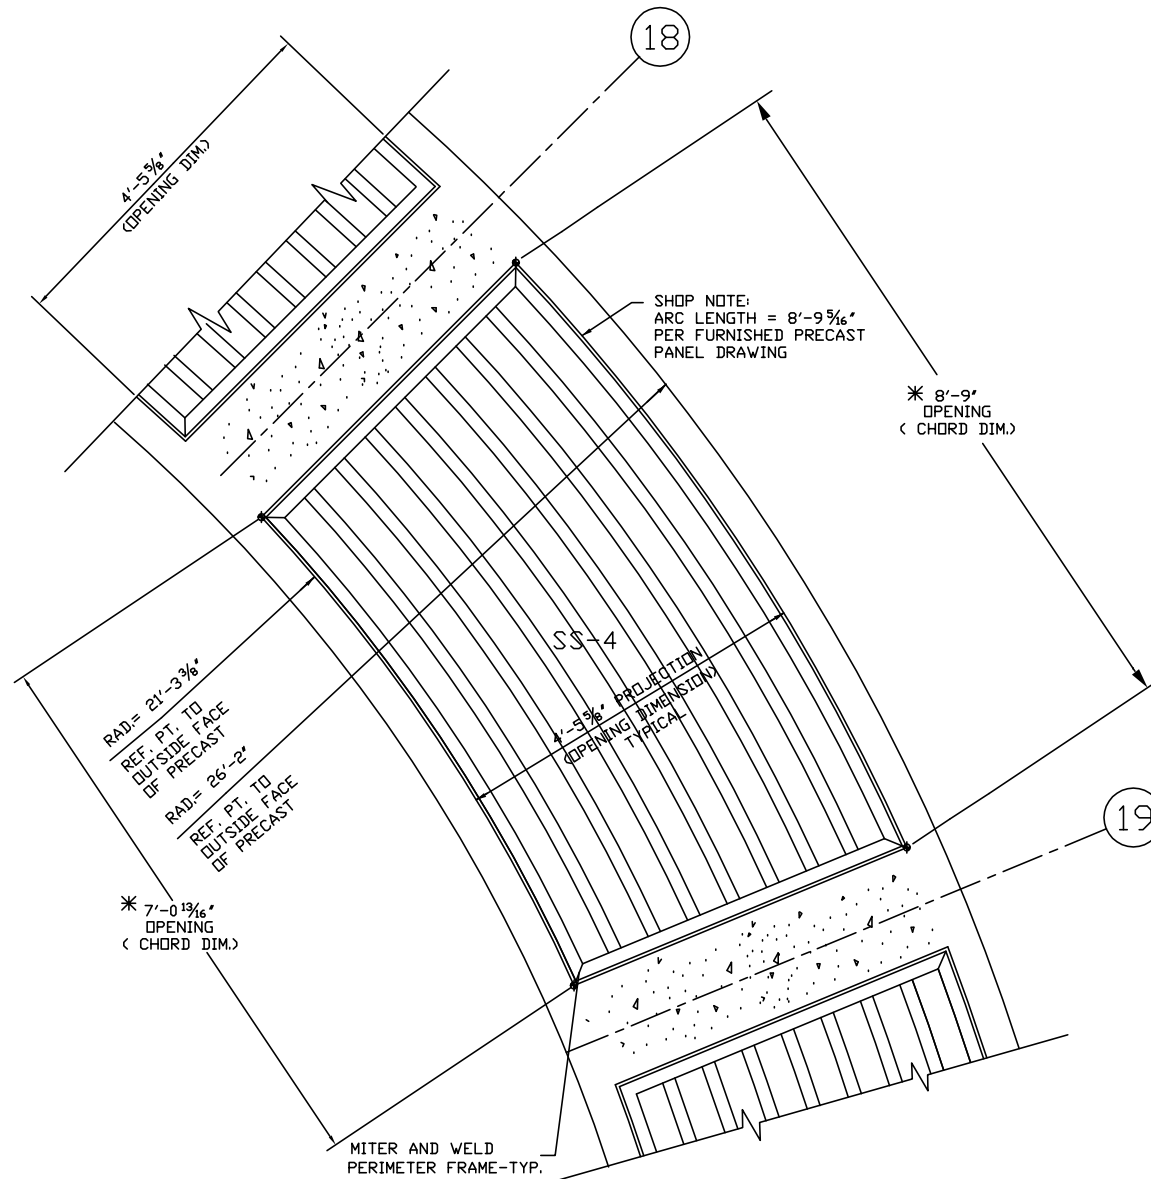


PLAN OF RADIUSED SUNSHADE

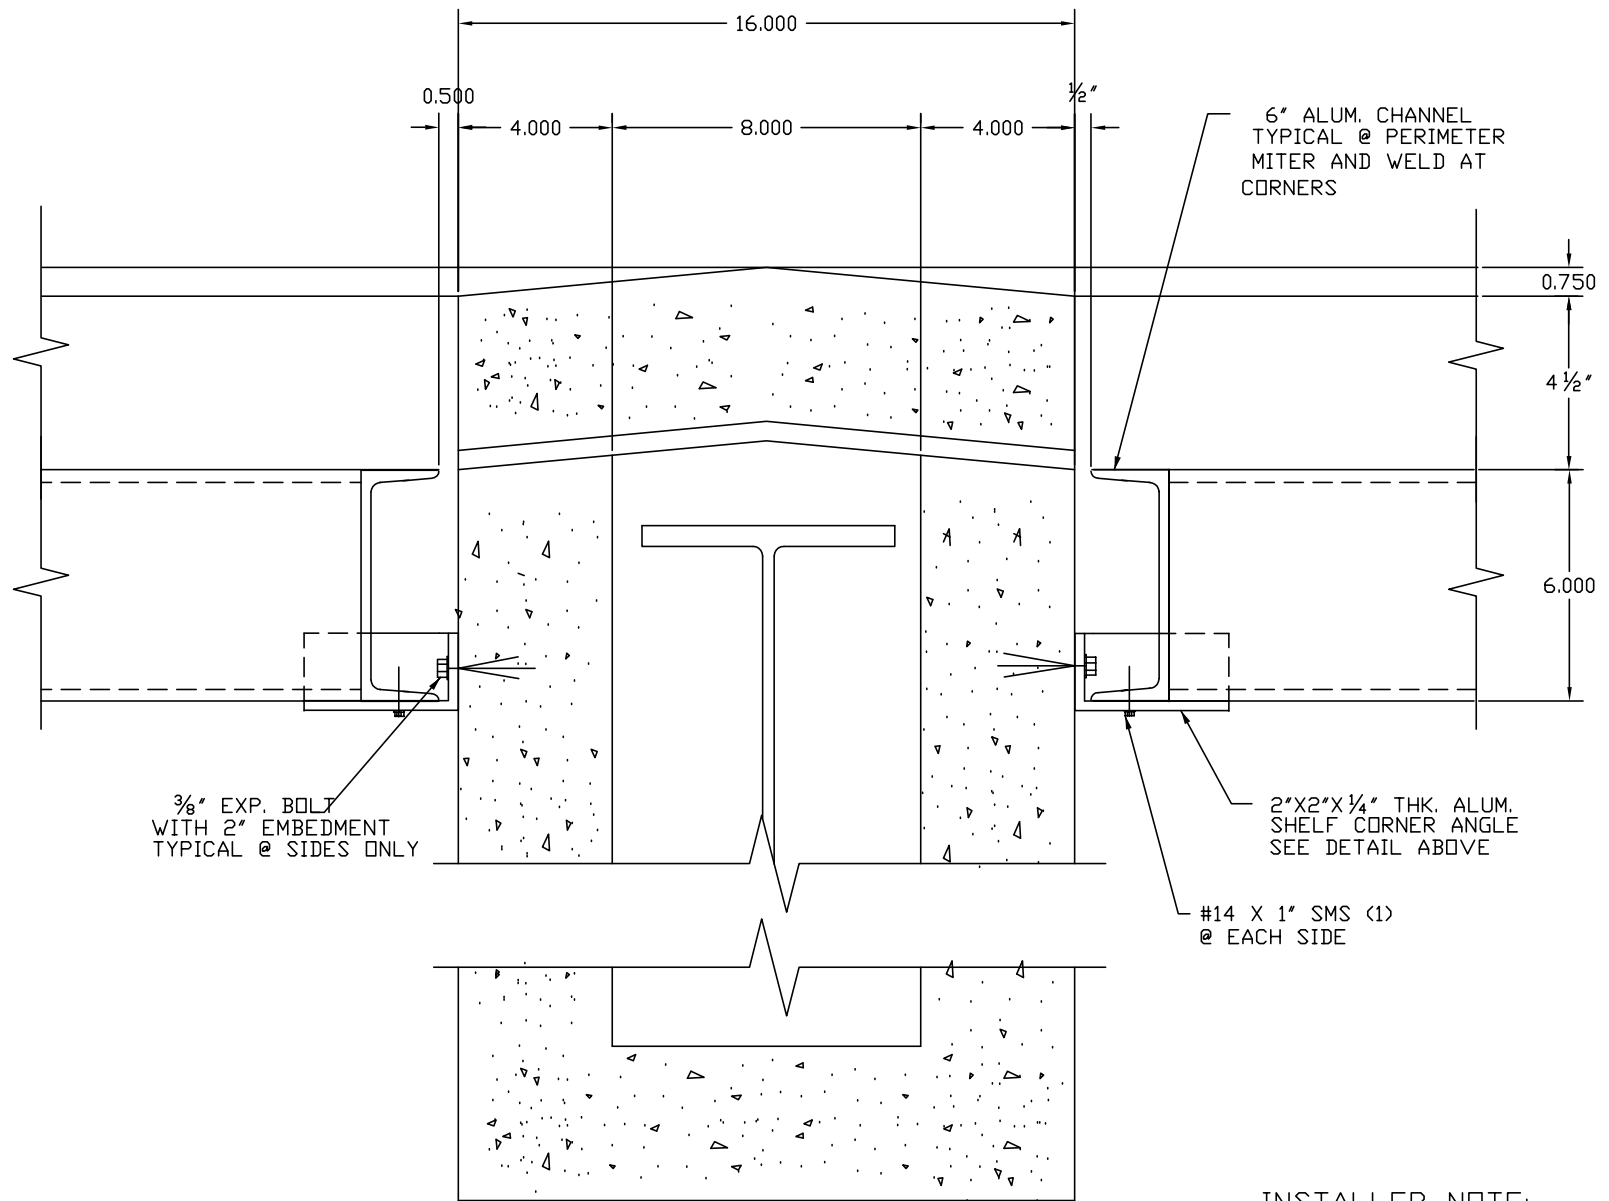

INSTALLER NOTE:
CENTER UNITS PRIOR TO
SETTING SCREWS

SECTION @ I-BEAM-TYP.

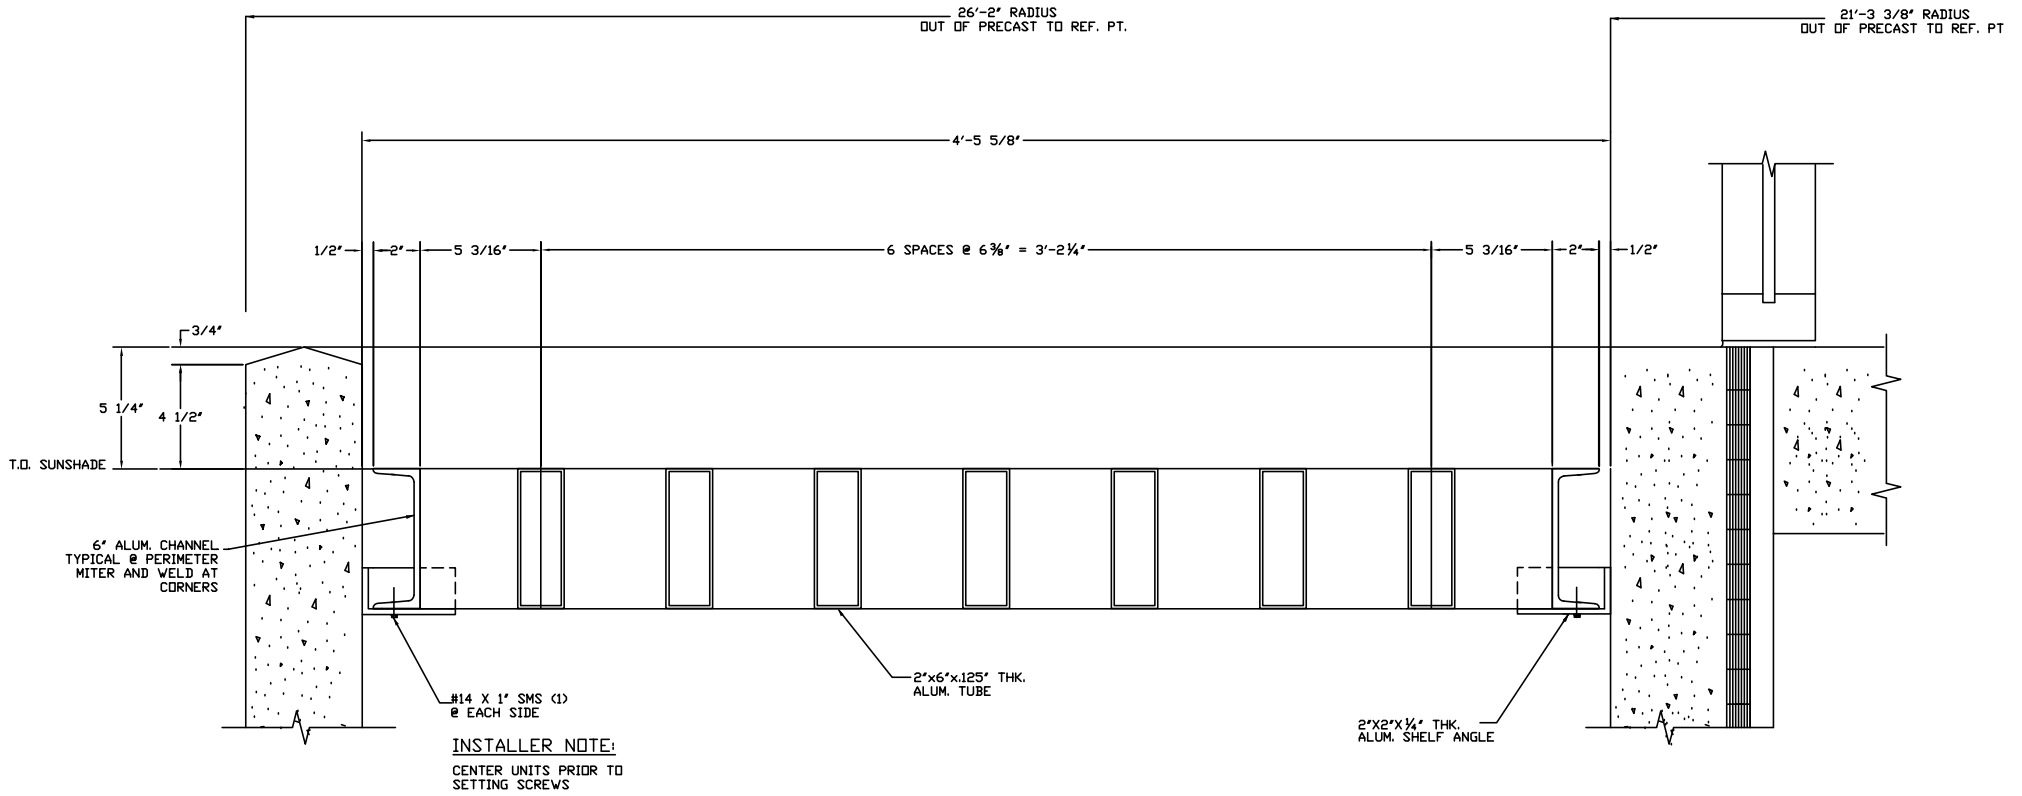

SECTION