




VERTICAL

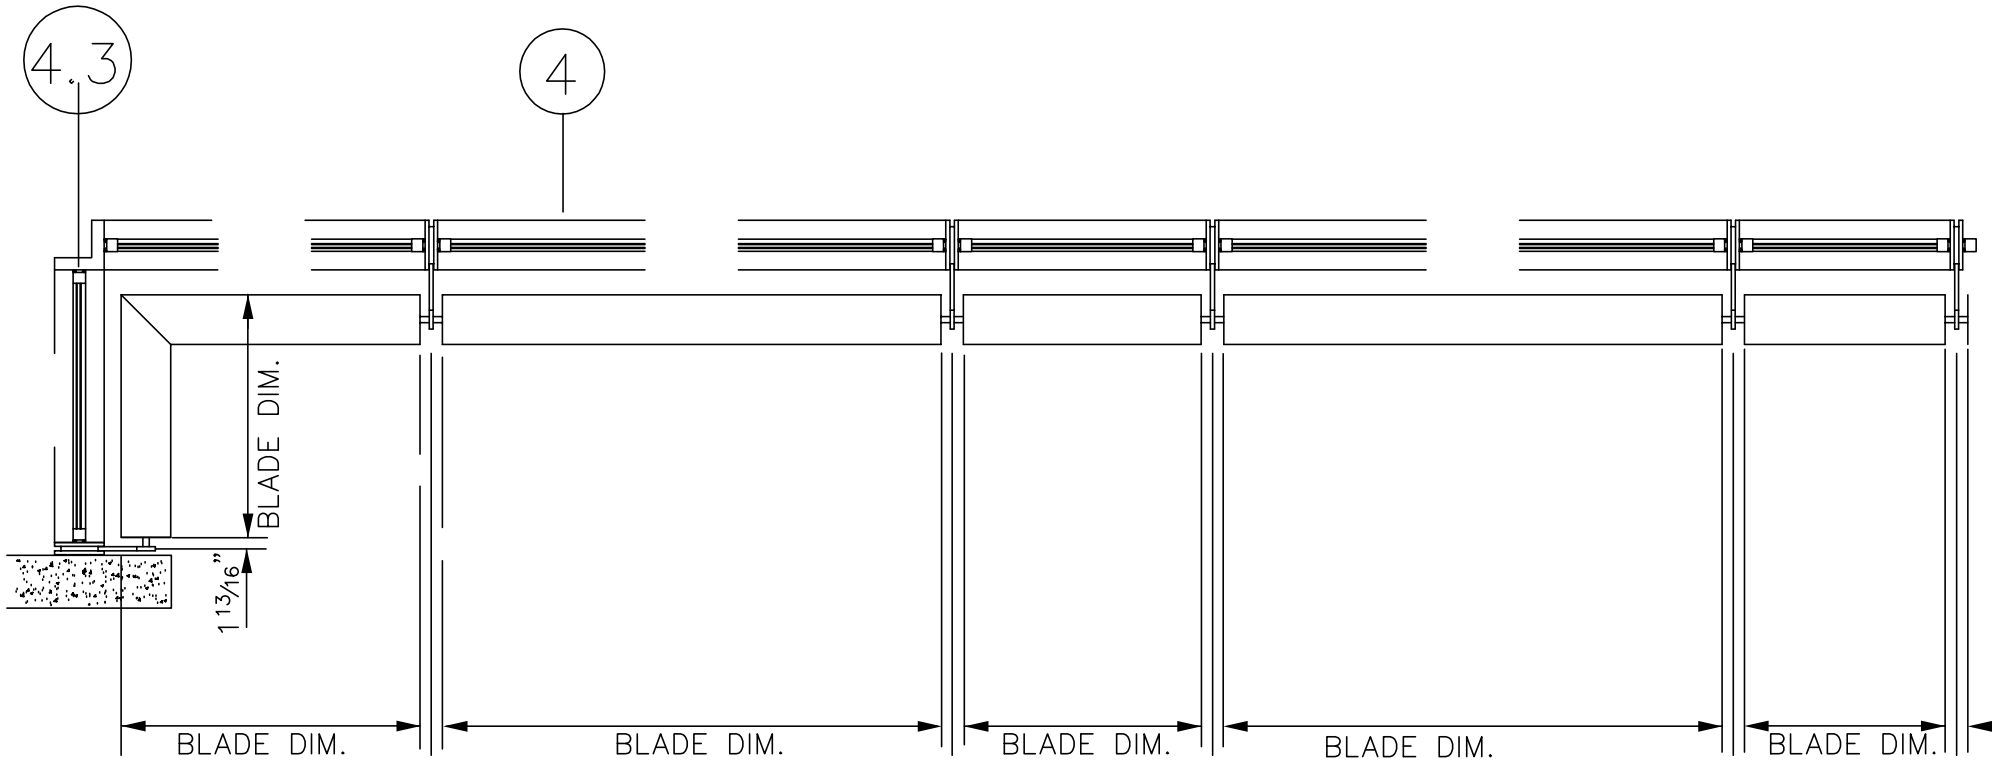


PLAN VIEW

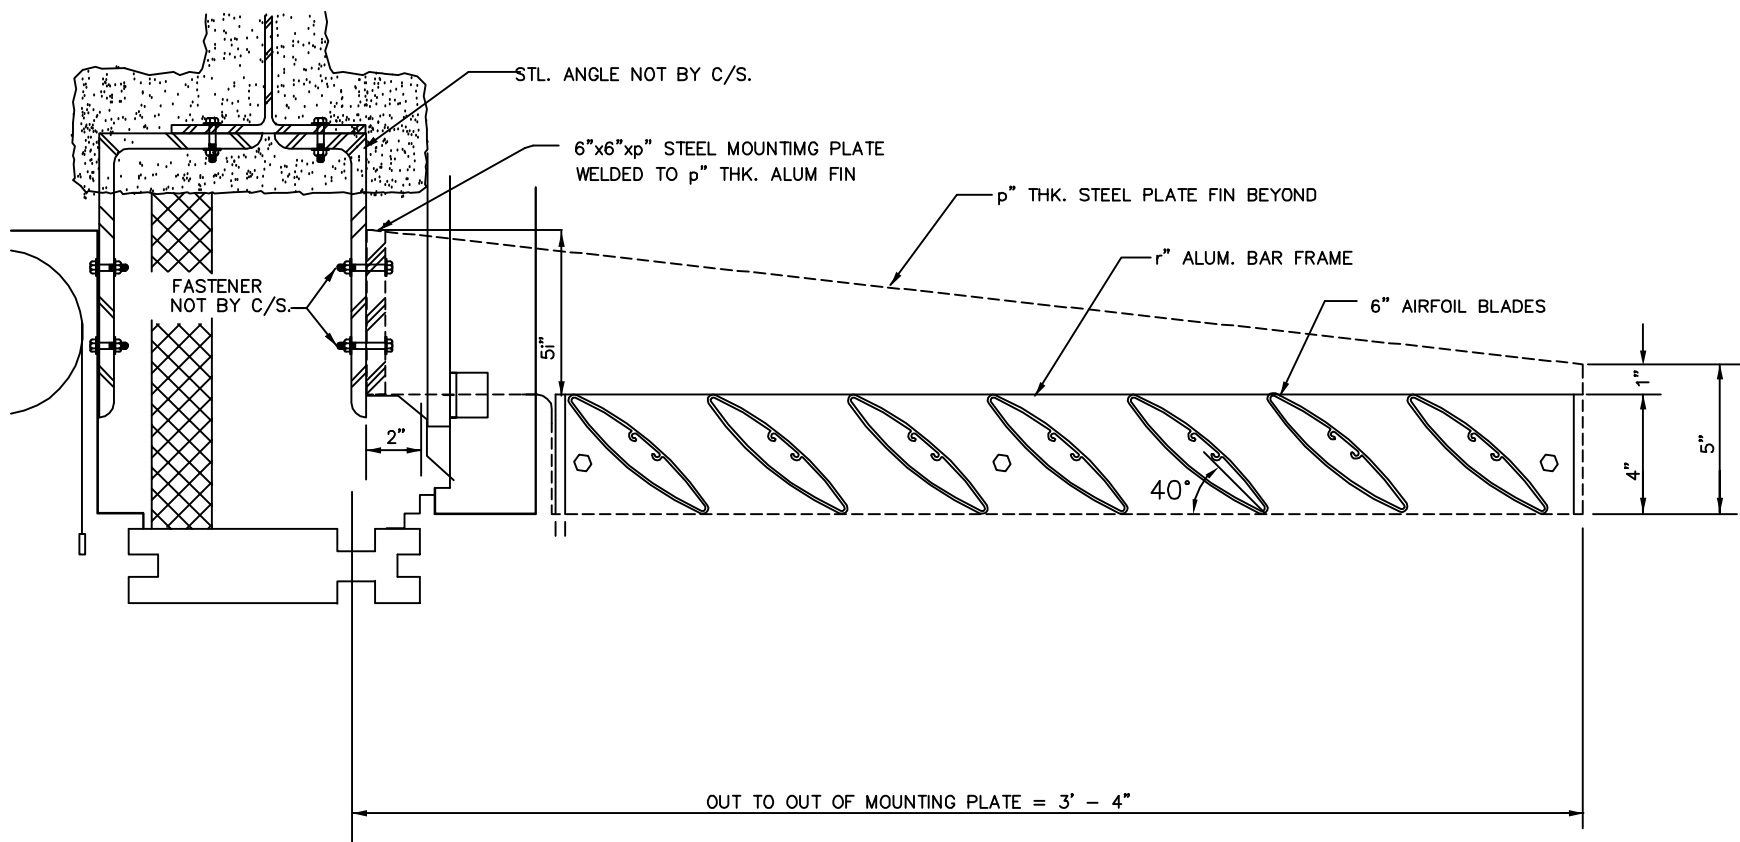


SCREEN SECTION

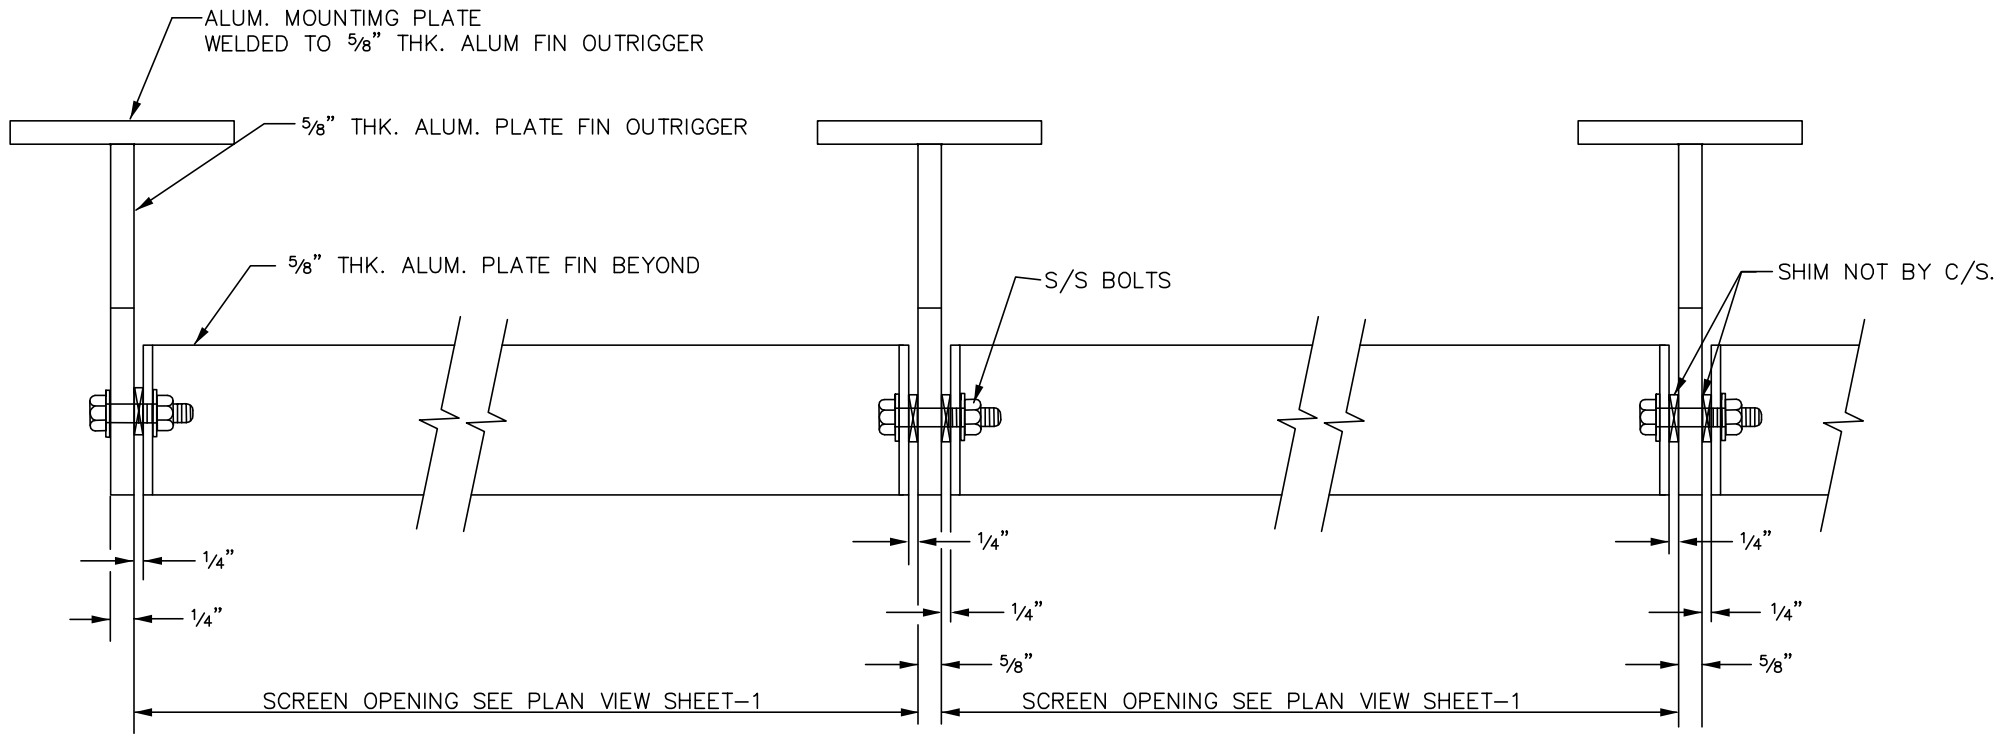

SCREEN SECTION

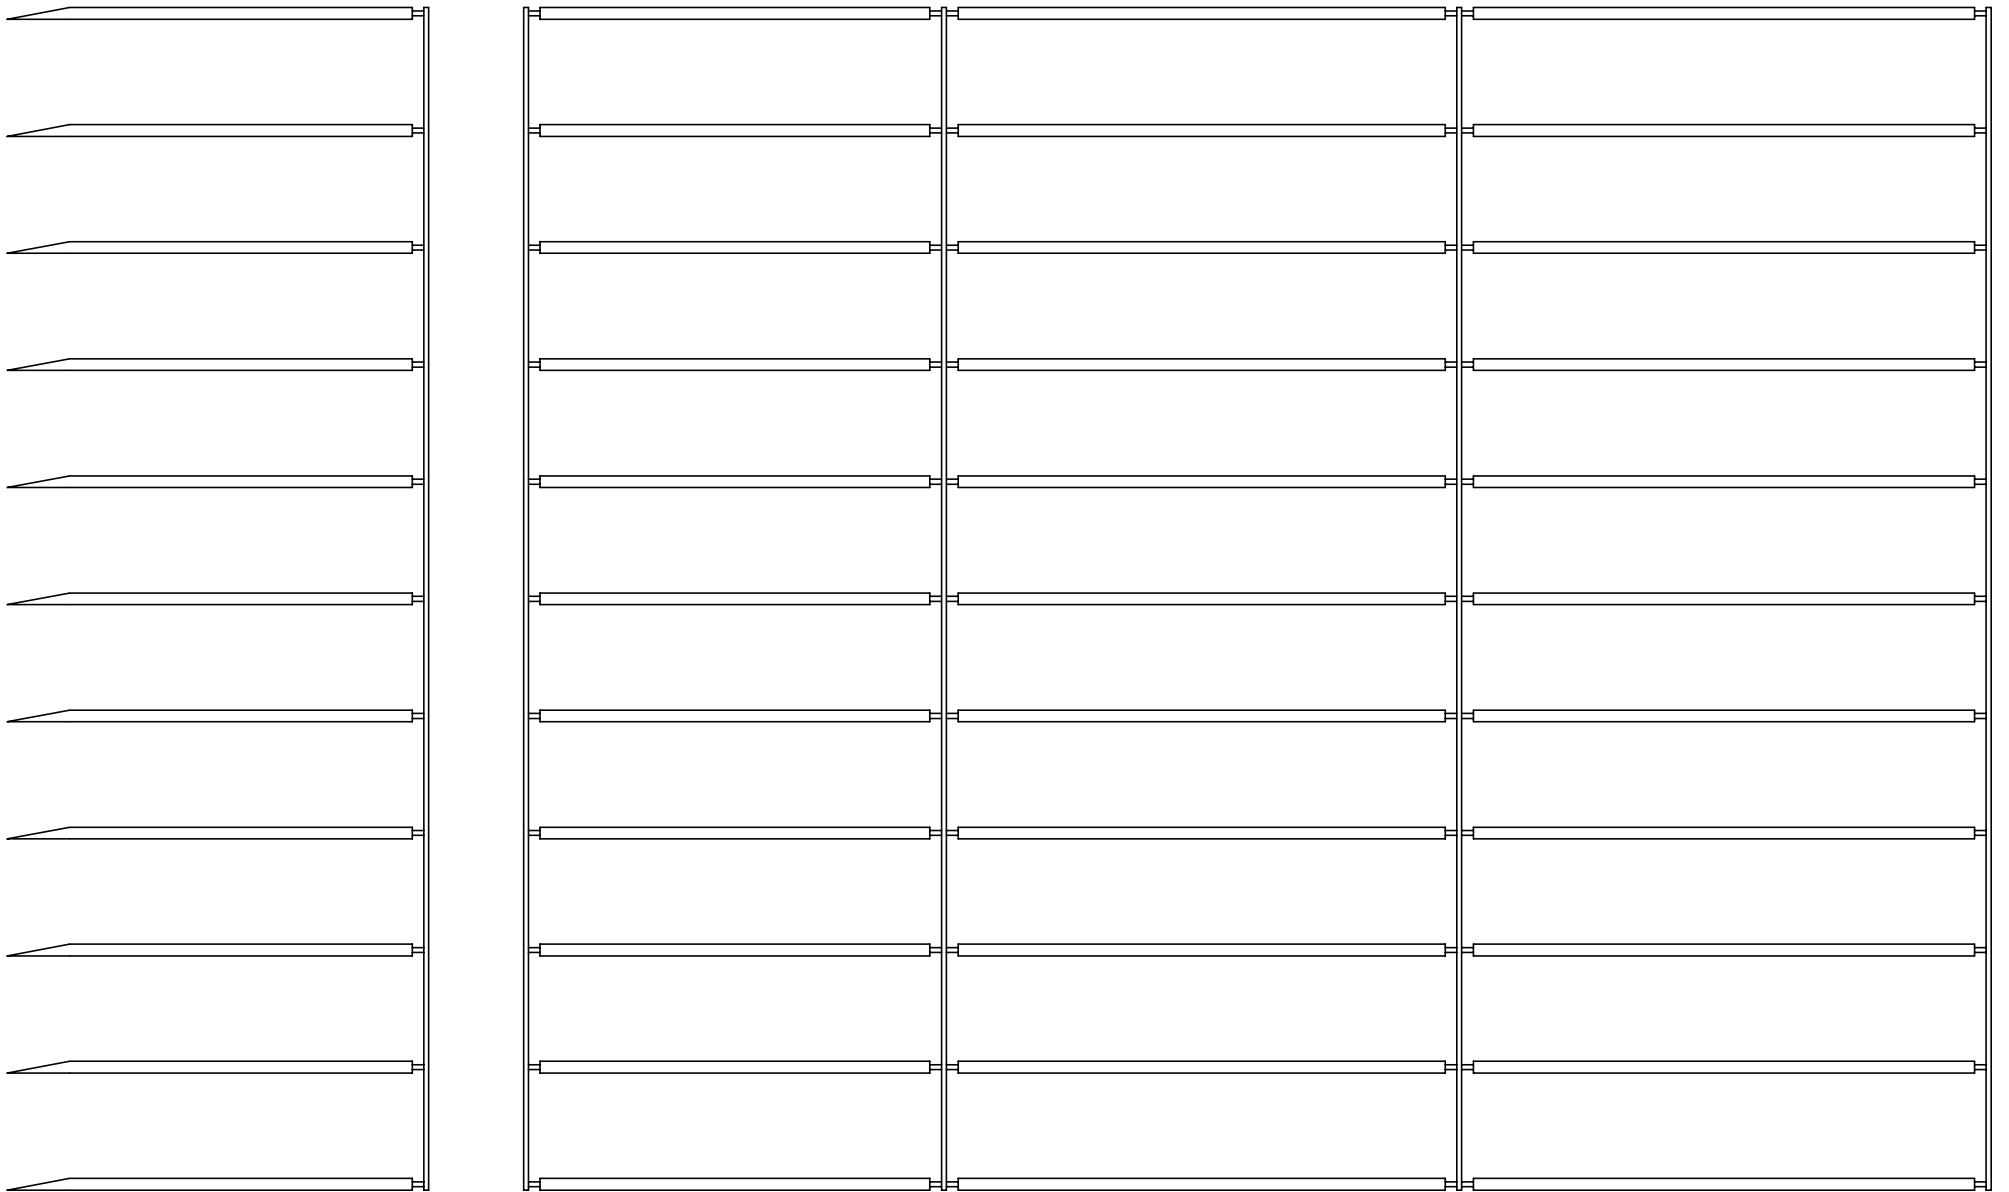

EXTERIOR ELEVATION

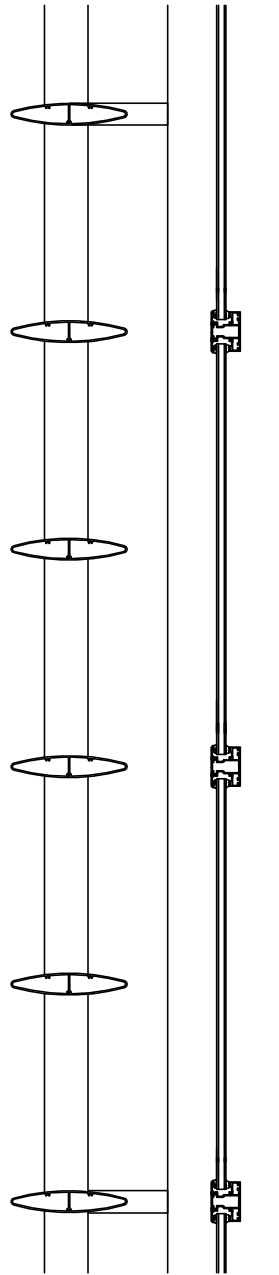

SECTION