



DESIGN/INSTALLATION MUST MEET LOCAL CODE REQUIREMENTS
 PLEASE CONTACT C/S REPRESENTATIVE IN YOUR AREA
 FOR ASSISTANCE.

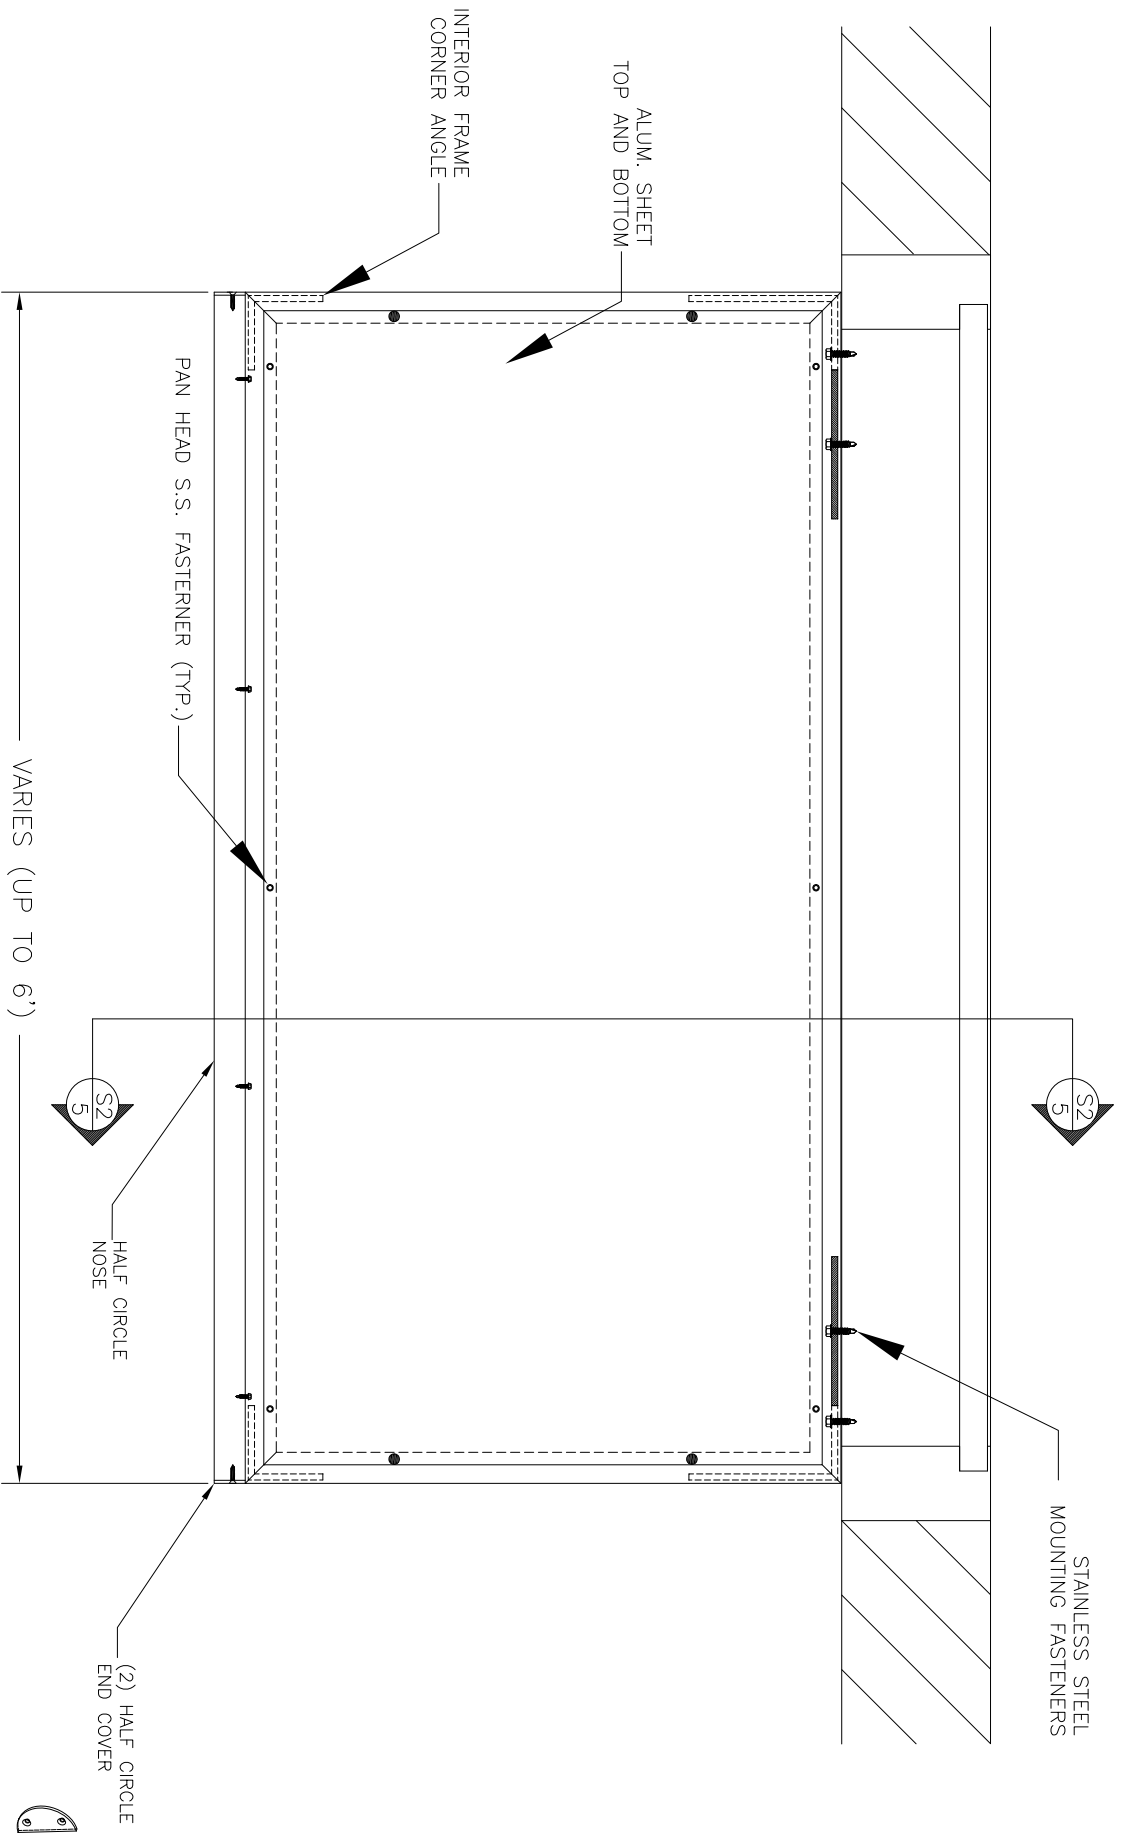

 Construction Specialties™ 49 Maecker Avenue, Cranford, NJ 07016-3198 Phone (800)-526-6930 / Fax (908)-272-6038	PROJECT:	LIGHTSHELF	TITLE:	HALF CIRCLE NOSE OPTION
	REVISION:		DATE:	
	SCALE:		SHEET:	
	DRW BY:		DRW NO :	4