


DESIGN/INSTALLATION MUST MEET LOCAL CODE REQUIREMENTS
 PLEASE CONTACT C/S REPRESENTATIVE IN YOUR AREA
 FOR ASSISTANCE.

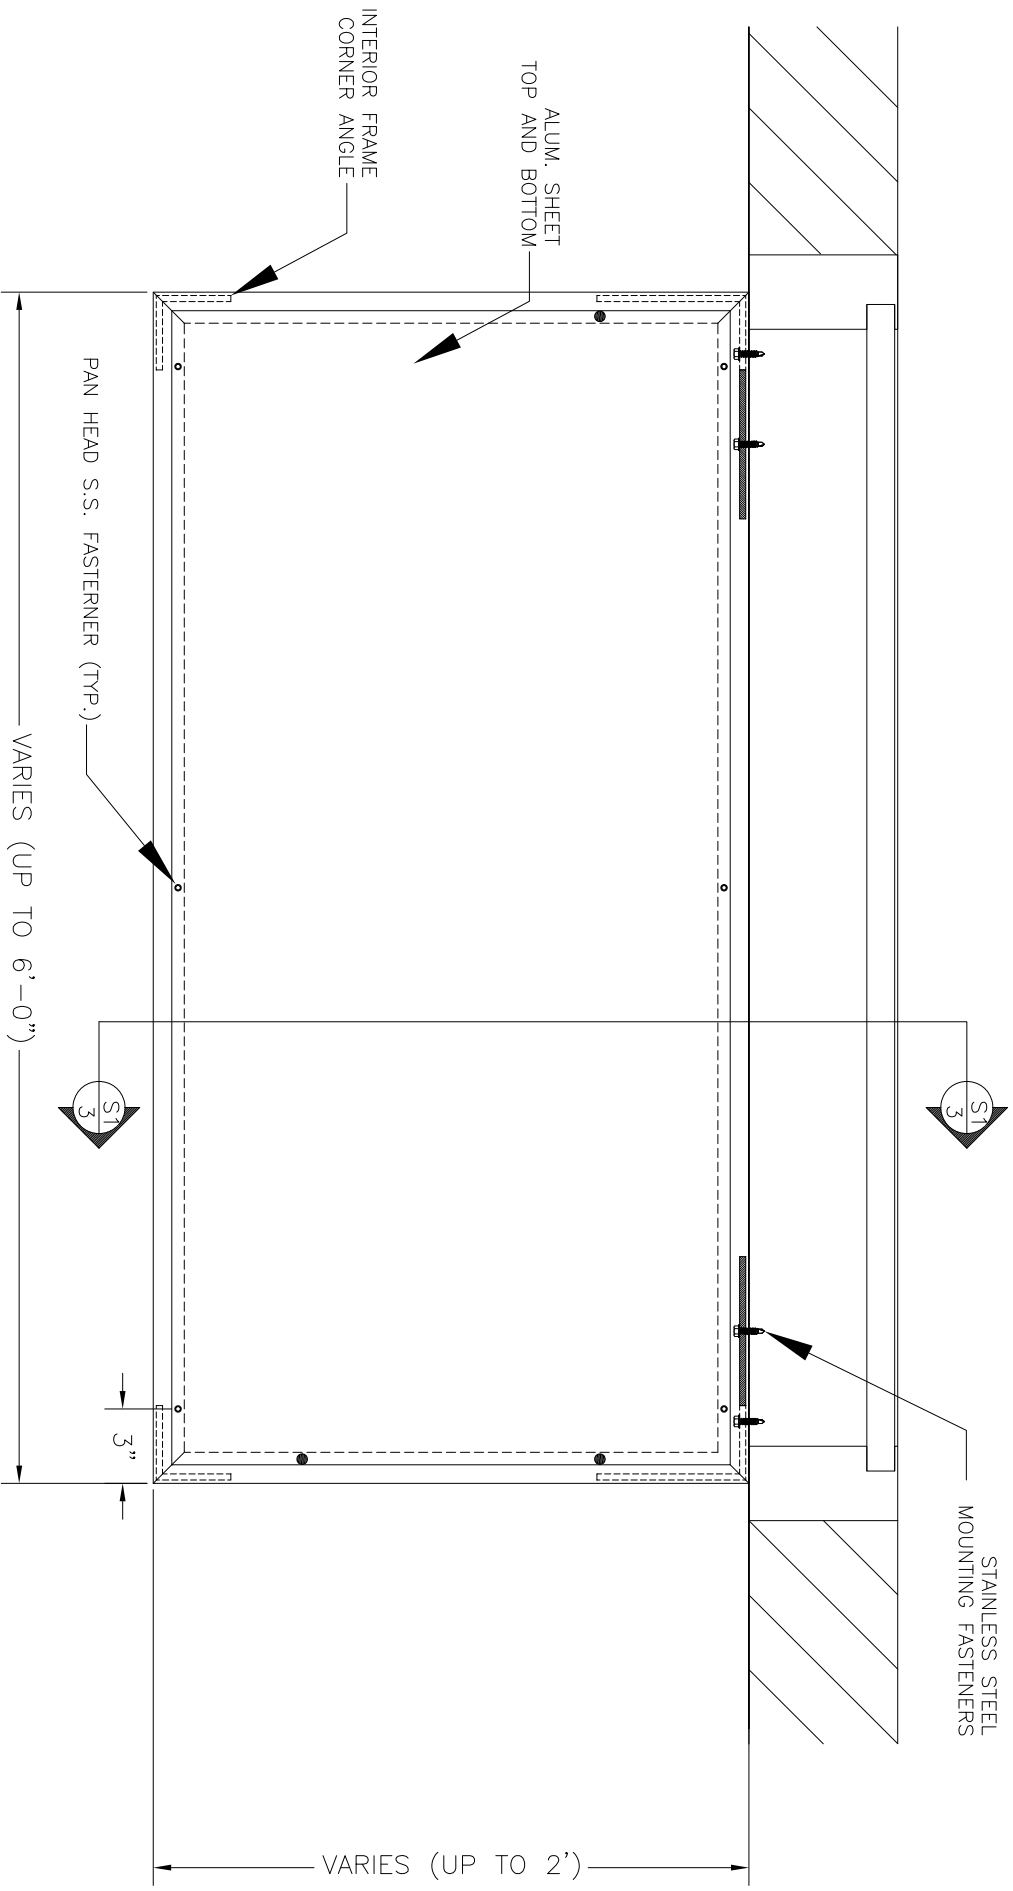

INTERIOR

PLAN



Construction Specialties™
 49 Meeker Avenue, Cranford, NJ 07016-3198
 Phone (800)-526-6930 / Fax (908)-272-6038

PROJECT:	LIGHTSHELF	TITLE:	STANDARD SECTION
REVISION:	A	DATE:	
SCALE:		SHEET:	
DRW BY:		DRW NO :	2