



DESIGN/INSTALLATION MUST MEET LOCAL CODE REQUIREMENTS
 PLEASE CONTACT C/S REPRESENTATIVE IN YOUR AREA
 FOR ASSISTANCE.

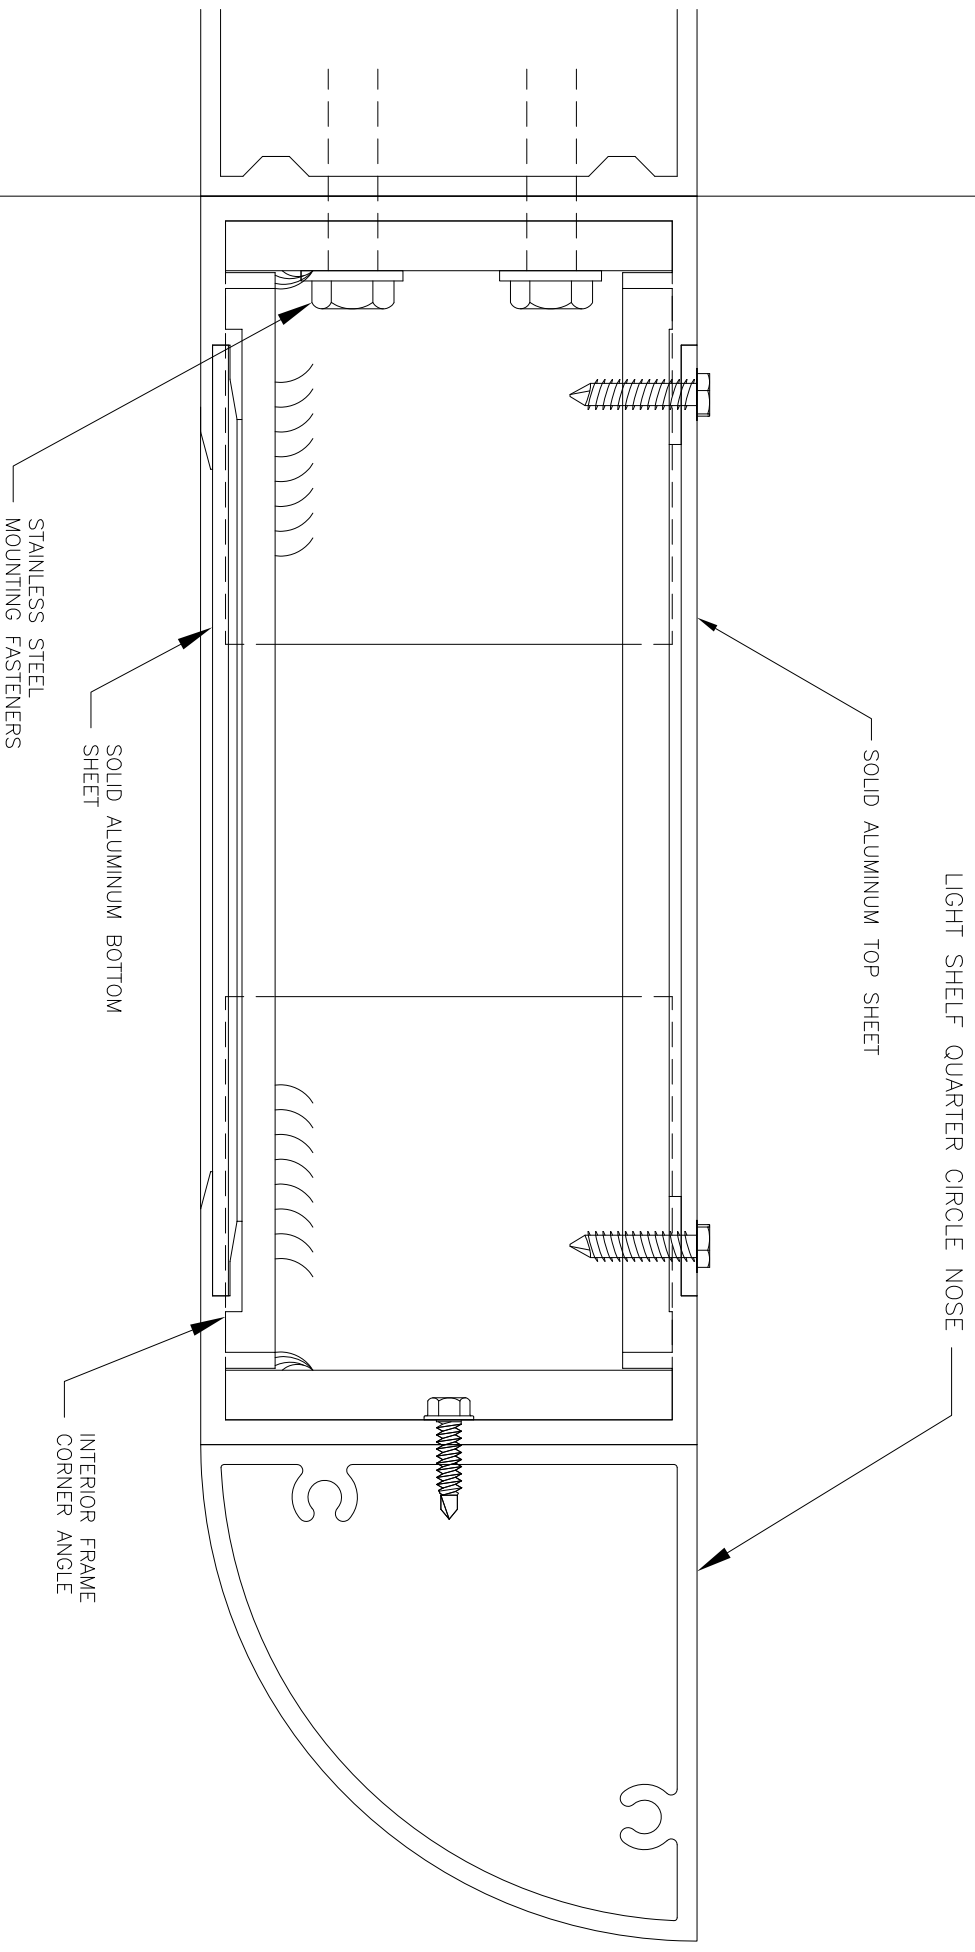

SECTION 3

| | | | |
|---|------------|----------|----------------------------|
|  Construction Specialties™ 49 Meeker Avenue, Cranford, NJ 07016-3198 Phone (800)-526-6930 / Fax (908)-272-6038 | | | |
| PROJECT: | LIGHTSHELF | TITLE: | QUARTER CIRCLE NOSE OPTION |
| REVISION: | | DATE: | |
| SCALE: | | SHEET: | |
| DRW BY: | | DRW NO : | 7 |