
 <b>Construction Specialties™</b> 49 MEEKER AVENUE, CRANFORD, NEW JERSEY PHONE: 1-800-631-7379 / FAX: 908-272-5844	PROJECT: AIRFOIL LUX	REVISION:
	TITLE: SECTION VIEW	DATE:
	SCALE: 1 1/2" = 1'	SHEET: 1 OF 3
	DRW BY: J BLAKE	DRW NO: RD-691-3

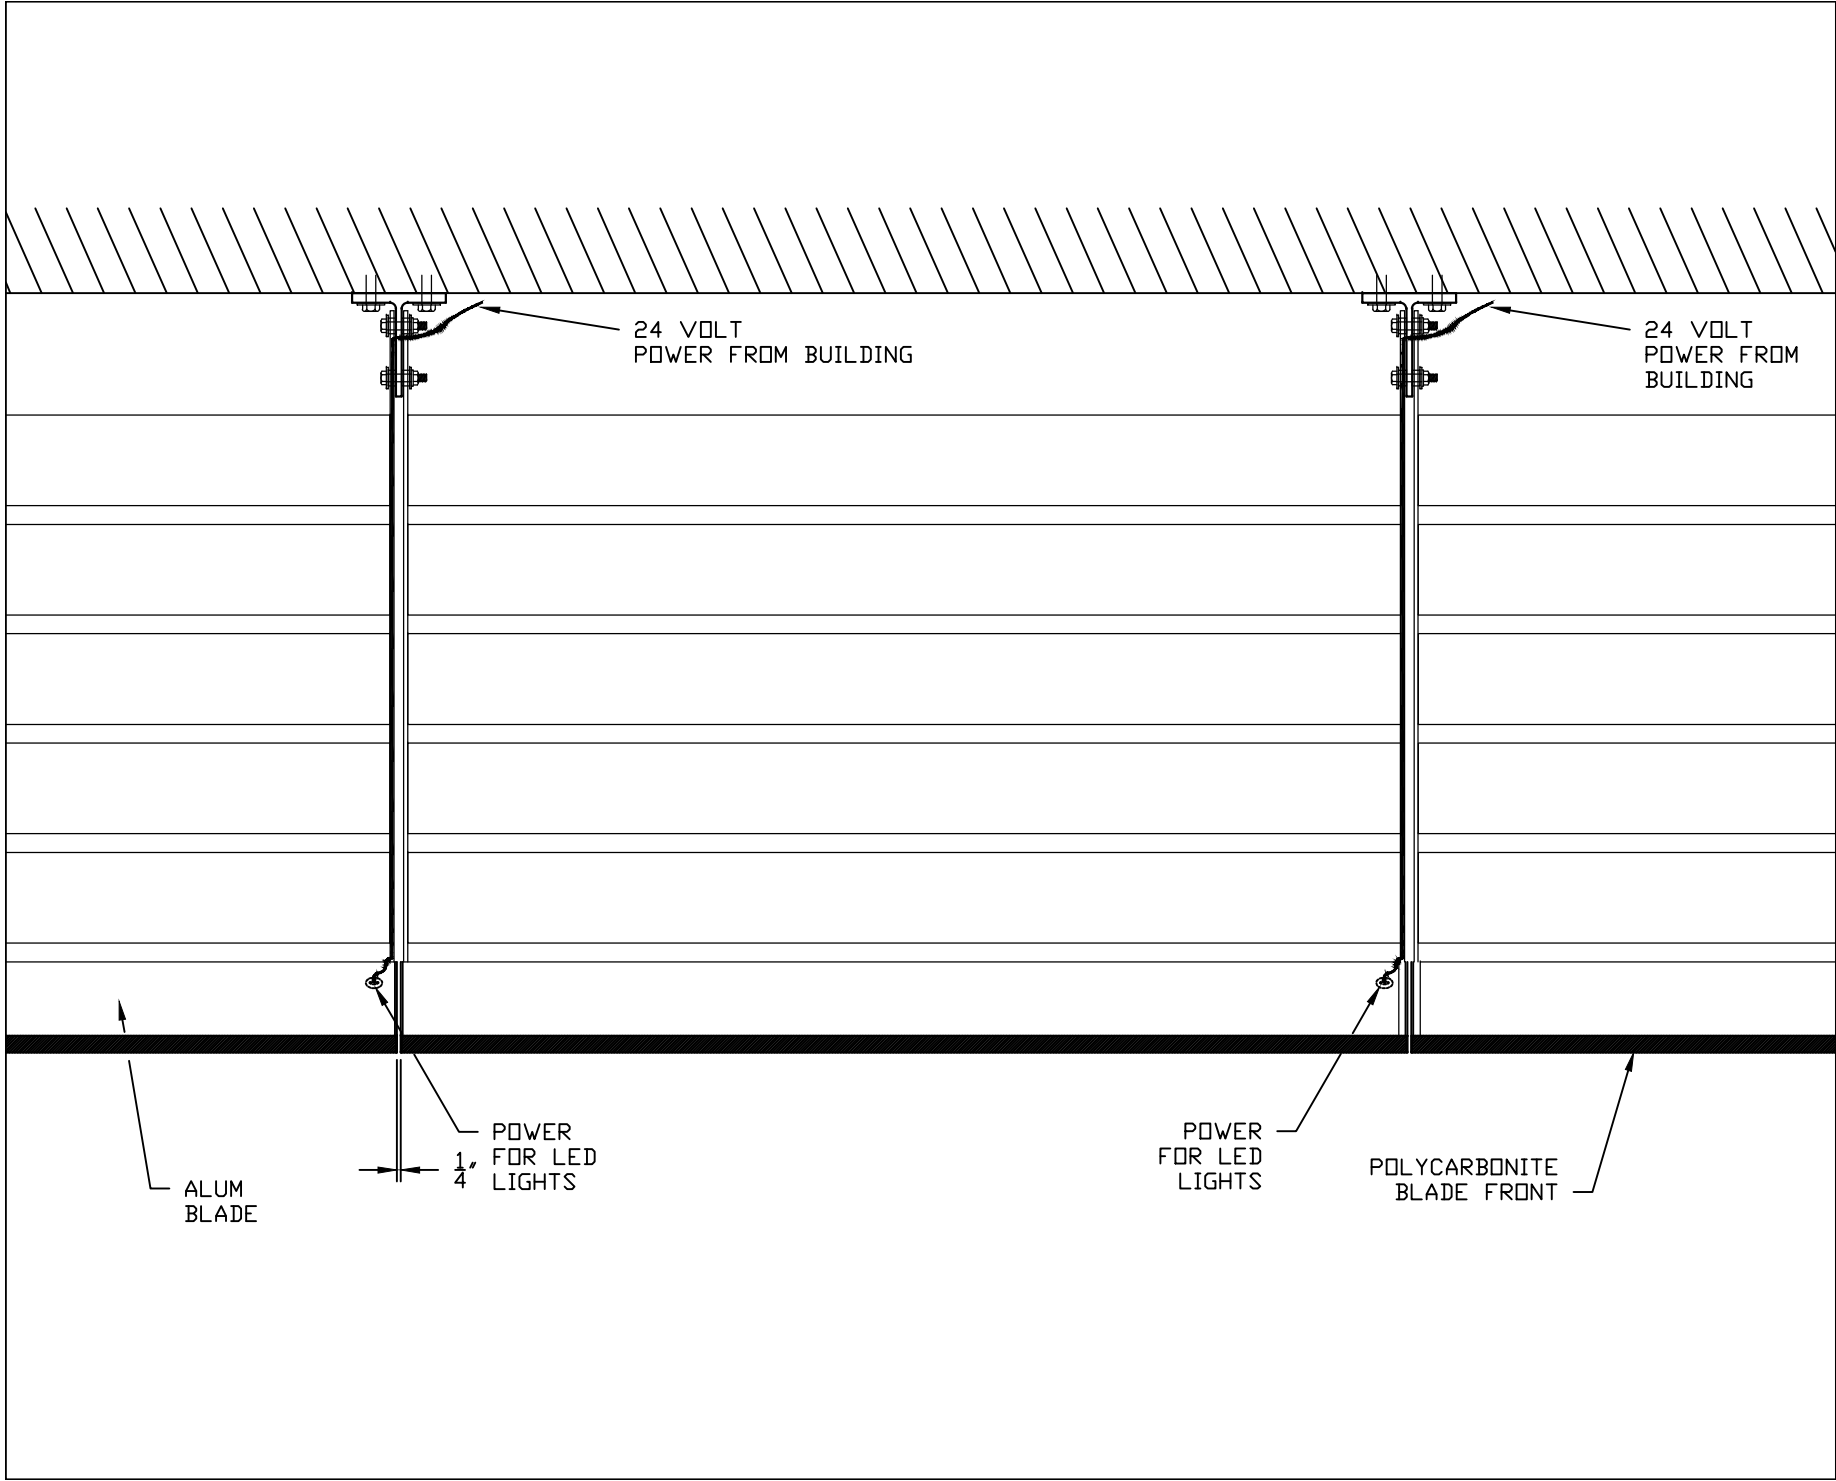


REVISION:	PROJECT: AIRFOIL LUX
DATE: 7-19-11	TITLE: PLAN VIEW
SHEET: 2 OF 3	SCALE: 1" = 1'
DRW NO : RD-691-4	DRW BY: J BLAKE

**Construction Specialties™**  
 49 MEEKER AVENUE, CRANFORD, NEW JERSEY  
 PHONE: 1-800-631-7379 / FAX: 908-272-5844



T BRACKET

POWER LINES

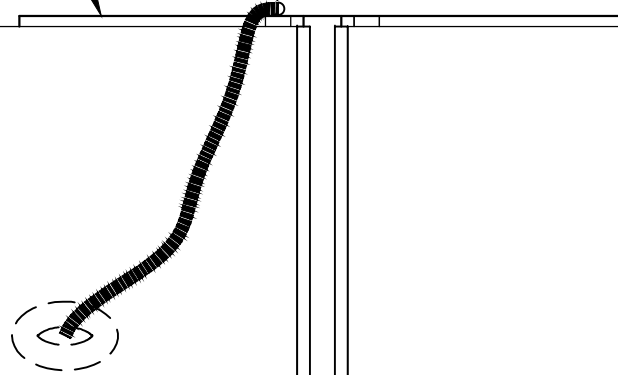

END CAPS

$\frac{1}{4}$ "

PROJECT: AIRFOIL LUX

TITLE: FRONT VIEW

SCALE: HALF SCALE

DRW BY: J BLAKE

REVISION:

DATE:

SHEET: 3 OF

DRW NO : RD-

**Construction Specialties™**  
49 MEEKER AVENUE, GRANFORD, NEW JERSEY  
PHONE: 1-800-631-7379 / FAX: 908-272-5844

