


Construction Specialties

6696 Route 405 Highway, Muncy, PA 17756
 Phone (800) 233-8493 / Fax (570) 546-8022
 895 Lakefront Promenade, Mississauga, Ontario L5E 2C2 Canada
 Phone (888) 895-8955 / Fax (905) 274-6241

PROJECT:	SCALE: SCALED TO FIT
CUSTOMER:	DATE:
LOCATION:	JOB NO.:
DRAWN BY:	SHEET NO.:

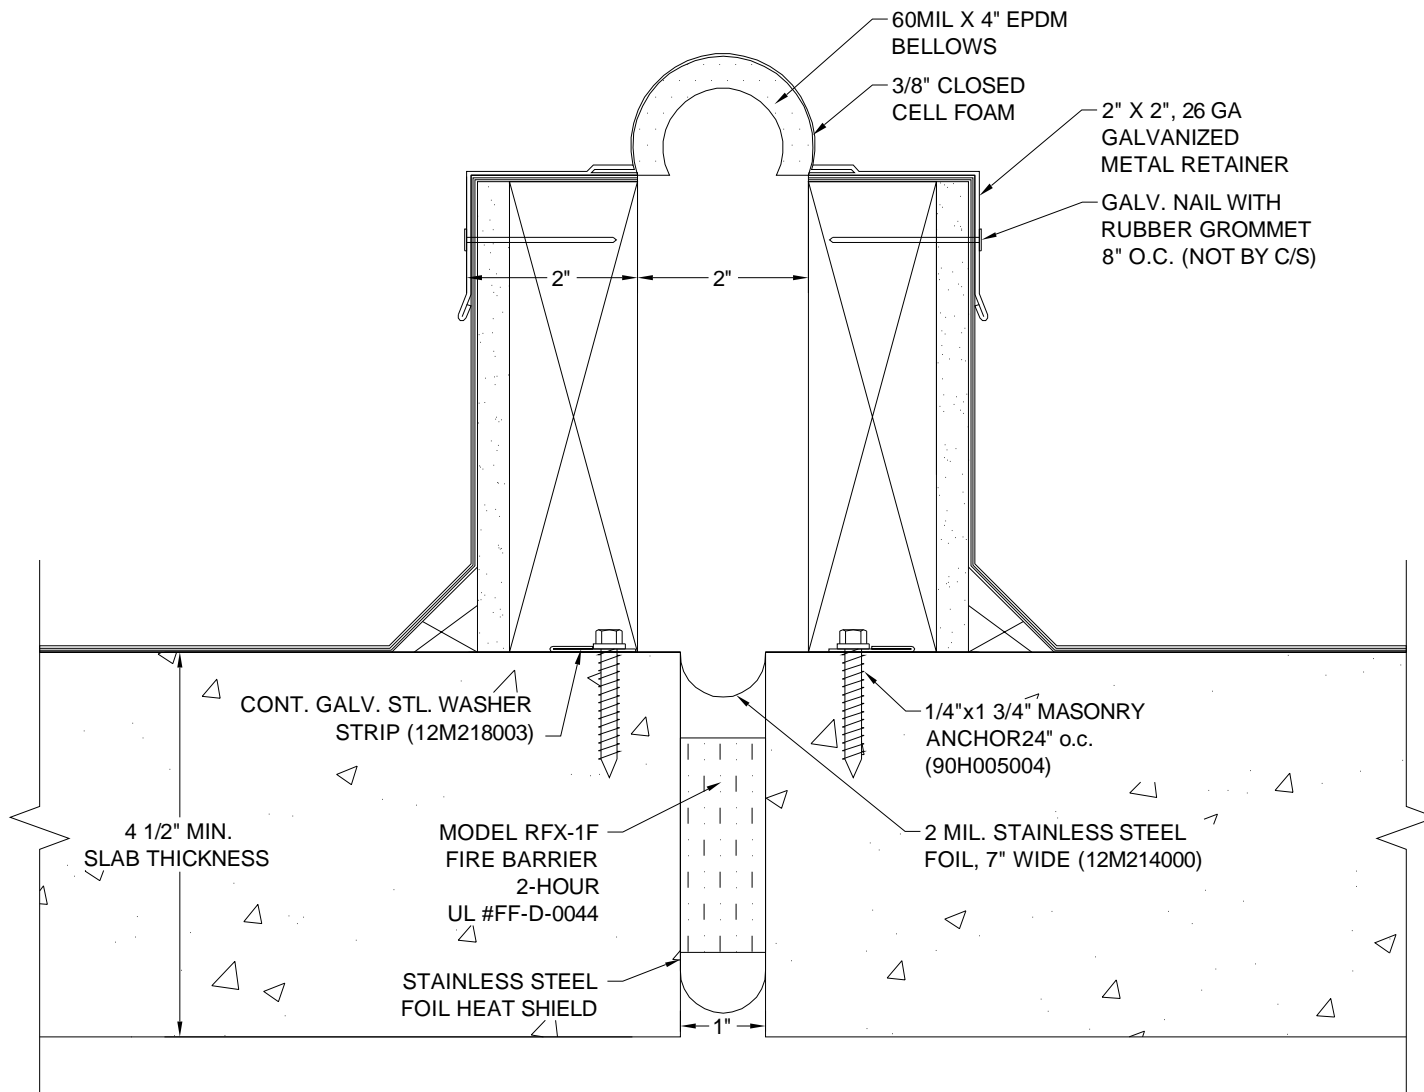


BRJ-200 CF W/SSF-100 & RFX-1F



Construction Specialties

6696 Route 405 Highway, Muncy, PA 17756
 Phone (800) 233-8493 / Fax (570) 546-8022
 895 Lakefront Promenade, Mississauga, Ontario L5E 2C2 Canada
 Phone (888) 895-8955 / Fax (905) 274-6241

PROJECT:	SCALE: SCALED TO FIT
CUSTOMER:	DATE:
LOCATION:	JOB NO.:
DRAWN BY:	SHEET NO.:

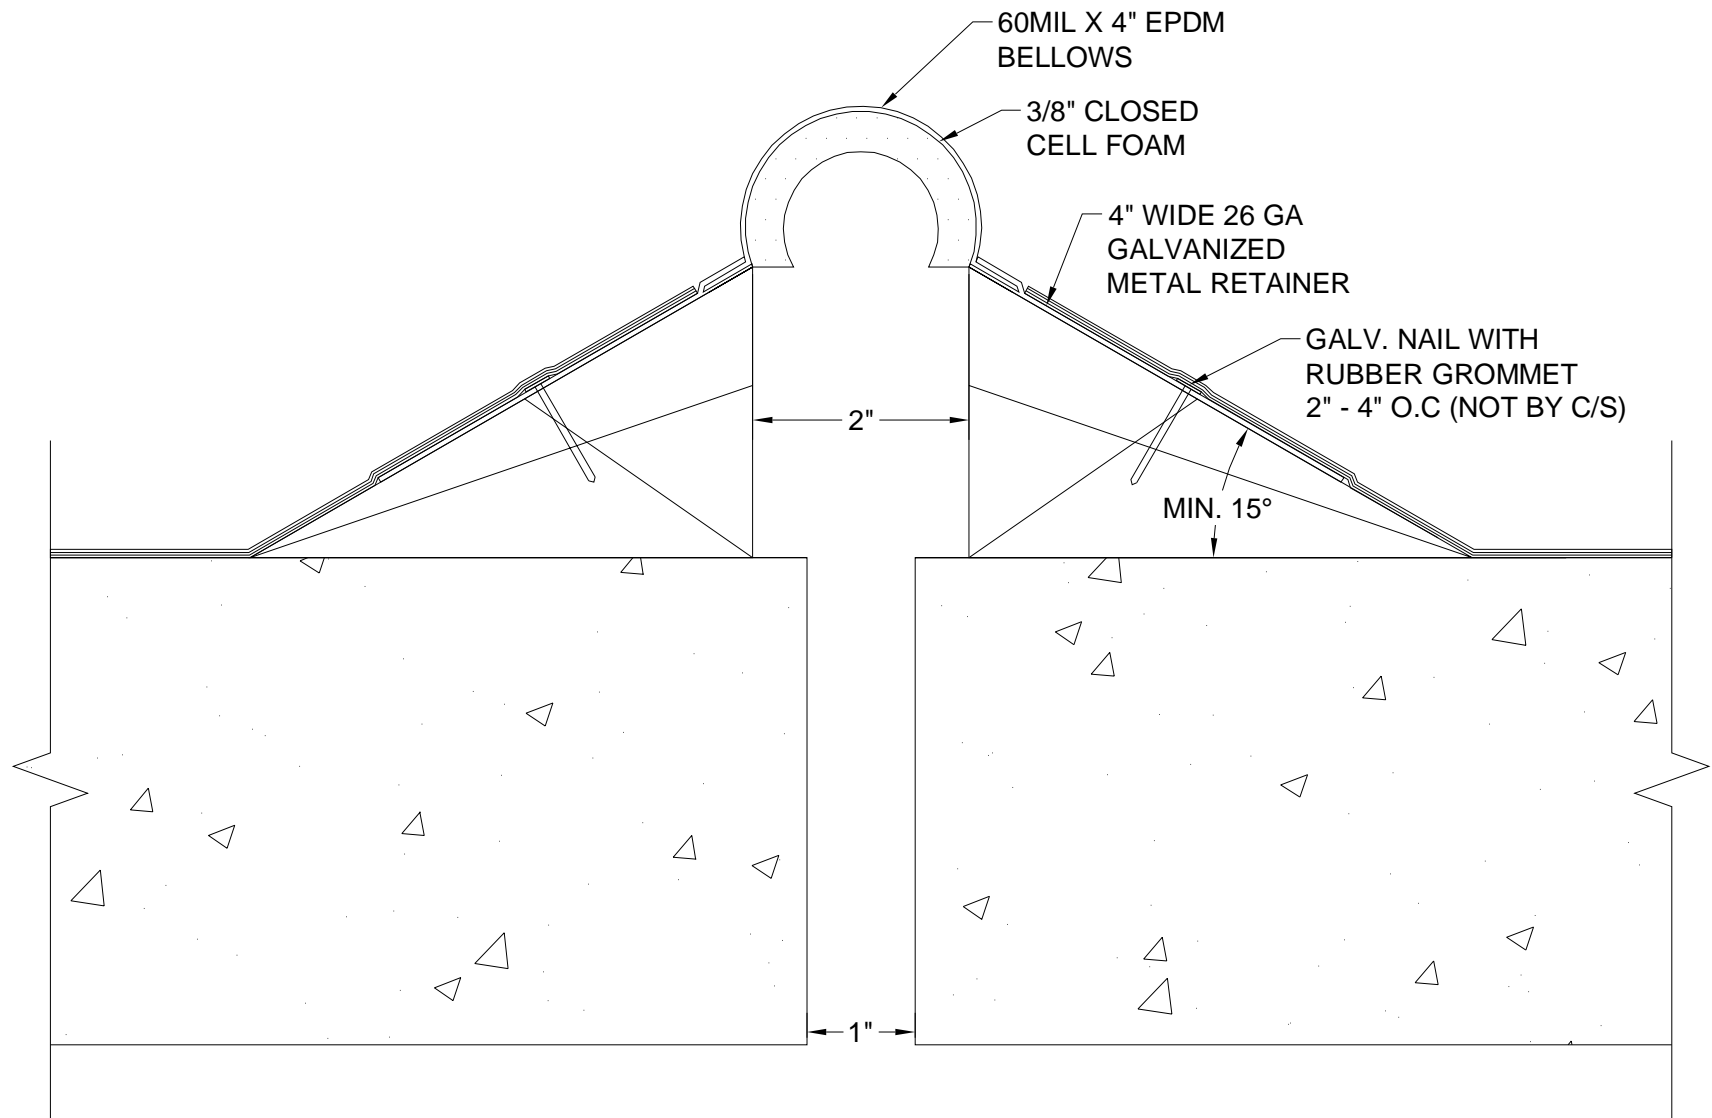


BRJ-200 EJ



Construction Specialties

6696 Route 405 Highway, Muncy, PA 17756
 Phone (800) 233-8493 / Fax (570) 546-8022
 895 Lakefront Promenade, Mississauga, Ontario L5E 2C2 Canada
 Phone (888) 895-8955 / Fax (905) 274-6241

PROJECT:	SCALE: SCALED TO FIT
CUSTOMER:	DATE:
LOCATION:	JOB NO.:
DRAWN BY:	SHEET NO.:

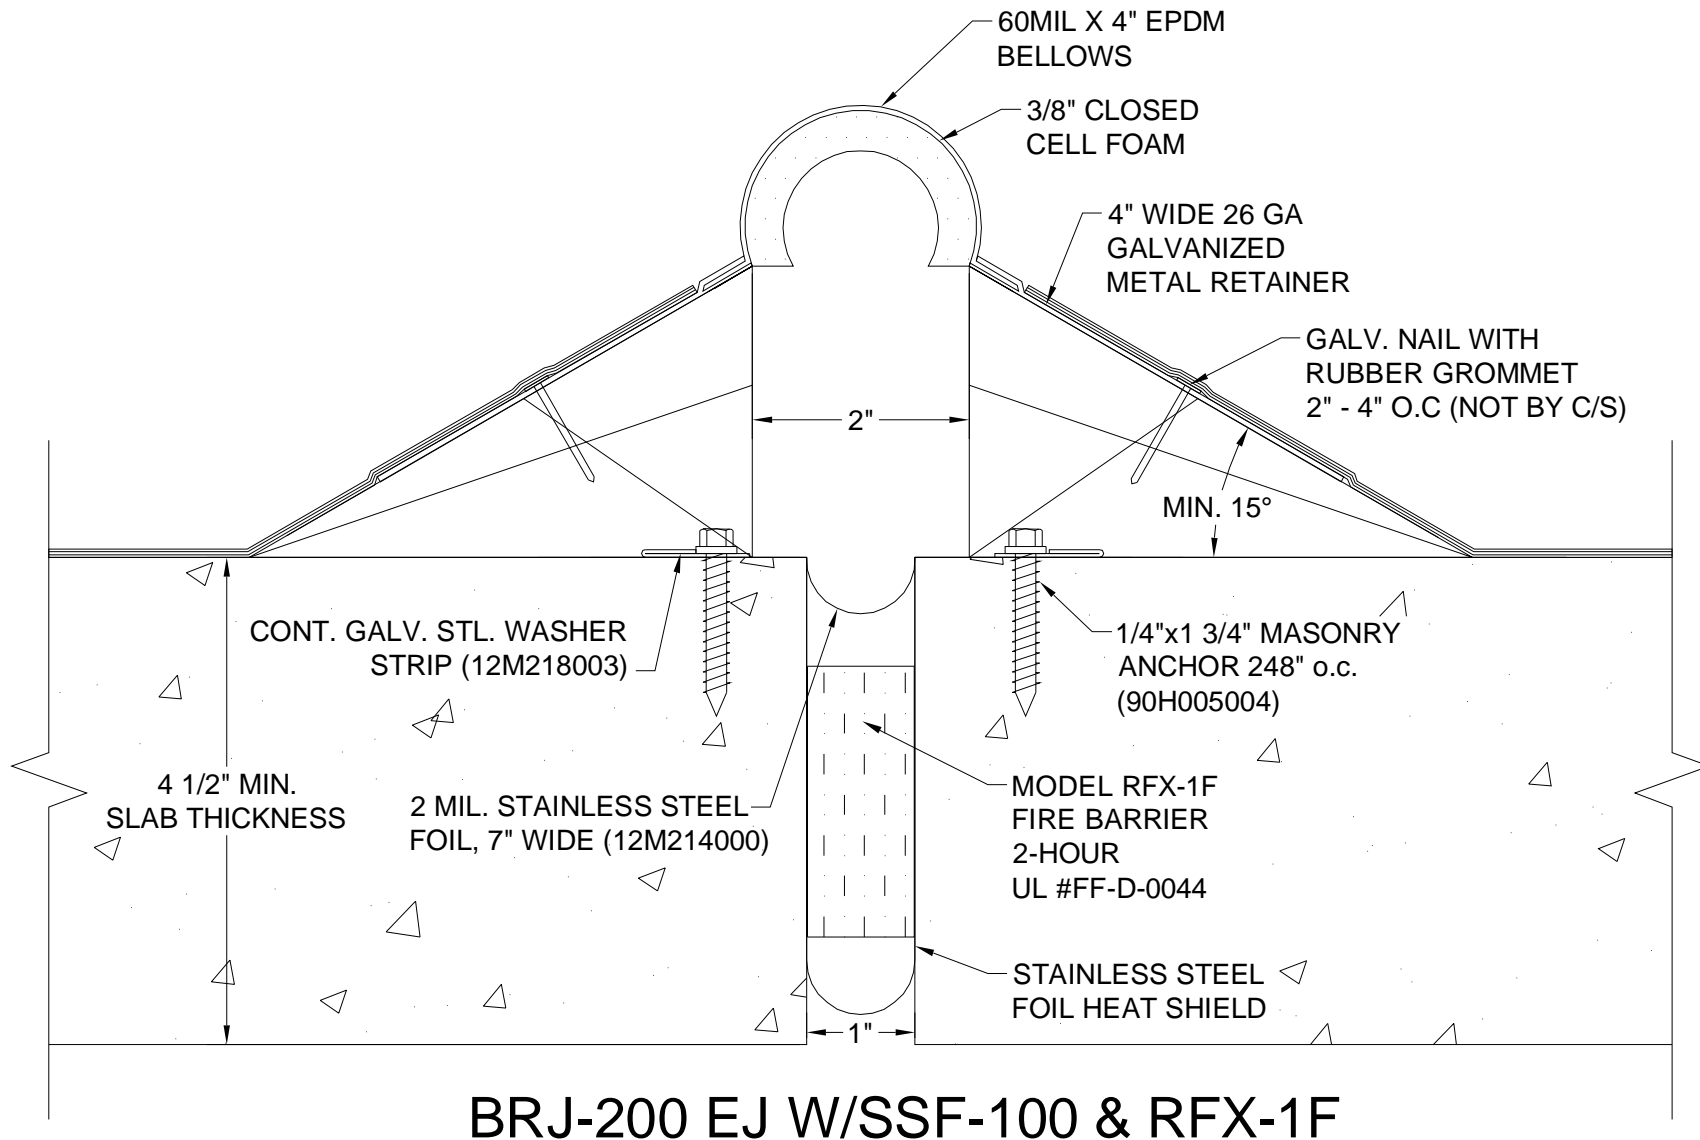


Construction Specialties

6696 Route 405 Highway, Muncy, PA 17756
 Phone (800) 233-8493 / Fax (570) 546-8022
 895 Lakefront Promenade, Mississauga, Ontario L5E 2C2 Canada
 Phone (888) 895-8955 / Fax (905) 274-6241



PROJECT:	SCALE: SCALED TO FIT
CUSTOMER:	DATE:
LOCATION:	JOB NO.:
DRAWN BY:	SHEET NO.:

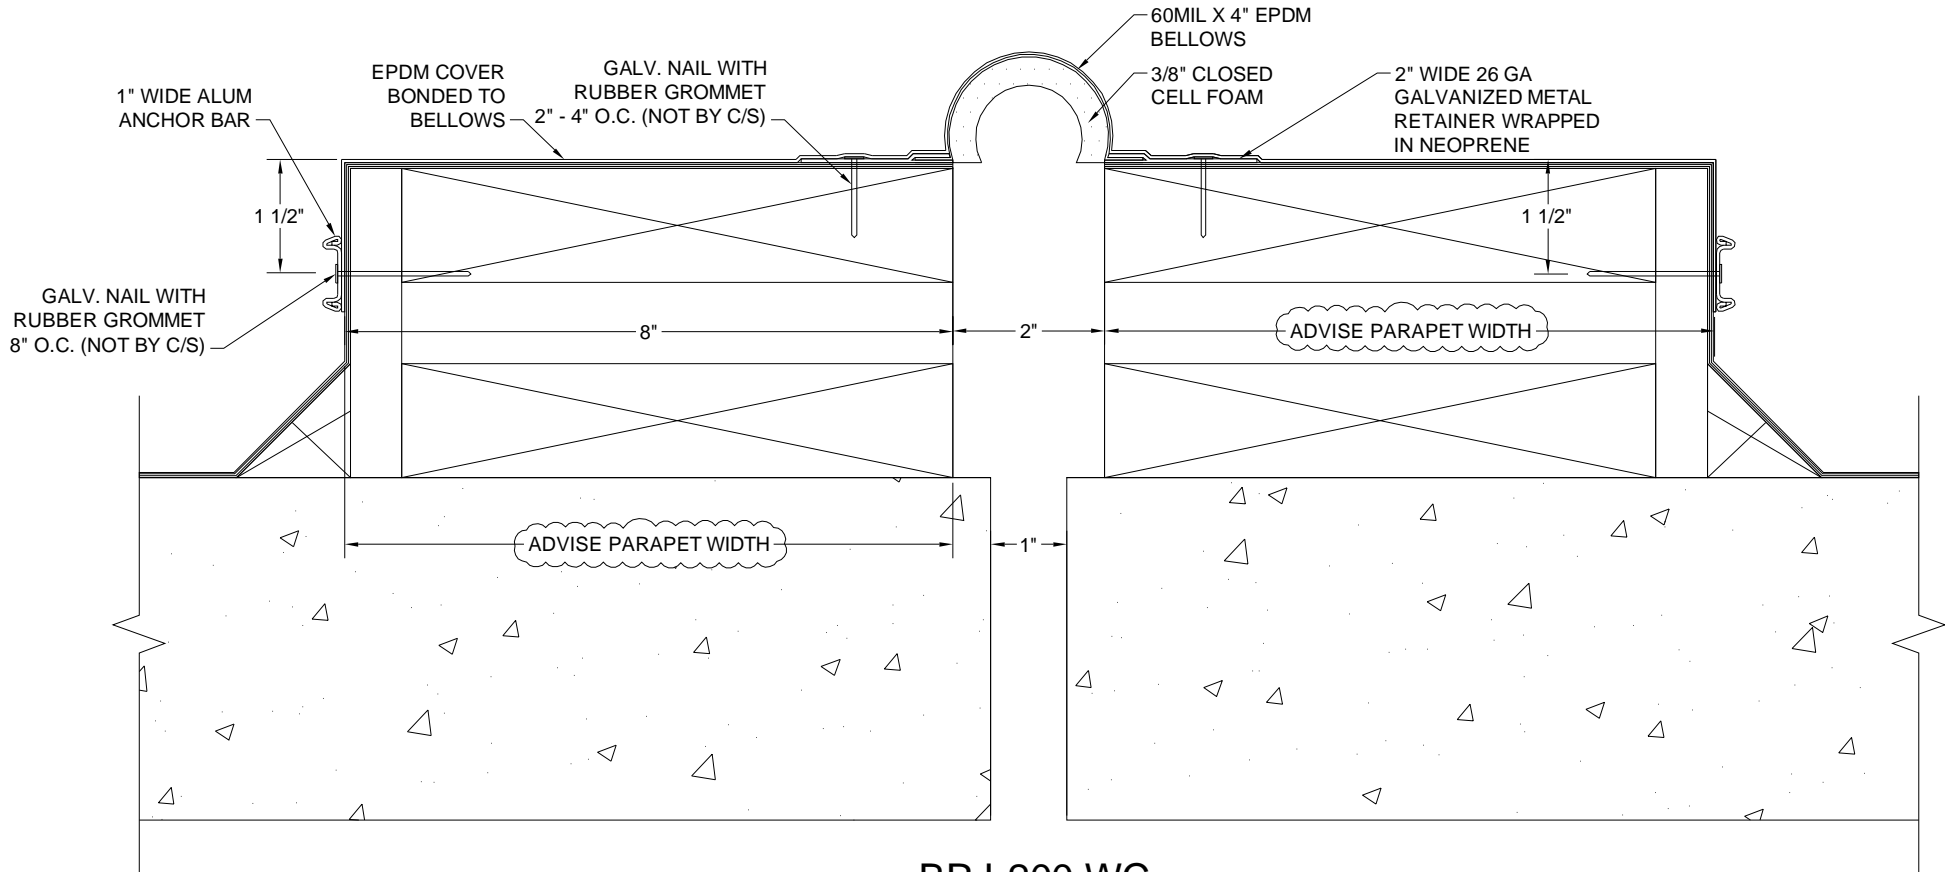


BRJ-200 WC



Construction Specialties

6696 Route 405 Highway, Muncy, PA 17756
 Phone (800) 233-8493 / Fax (570) 546-8022
 895 Lakefront Promenade, Mississauga, Ontario L5E 2C2 Canada
 Phone (888) 895-8955 / Fax (905) 274-6241

PROJECT:	SCALE: SCALED TO FIT
CUSTOMER:	DATE:
LOCATION:	JOB NO.:
DRAWN BY:	SHEET NO.:

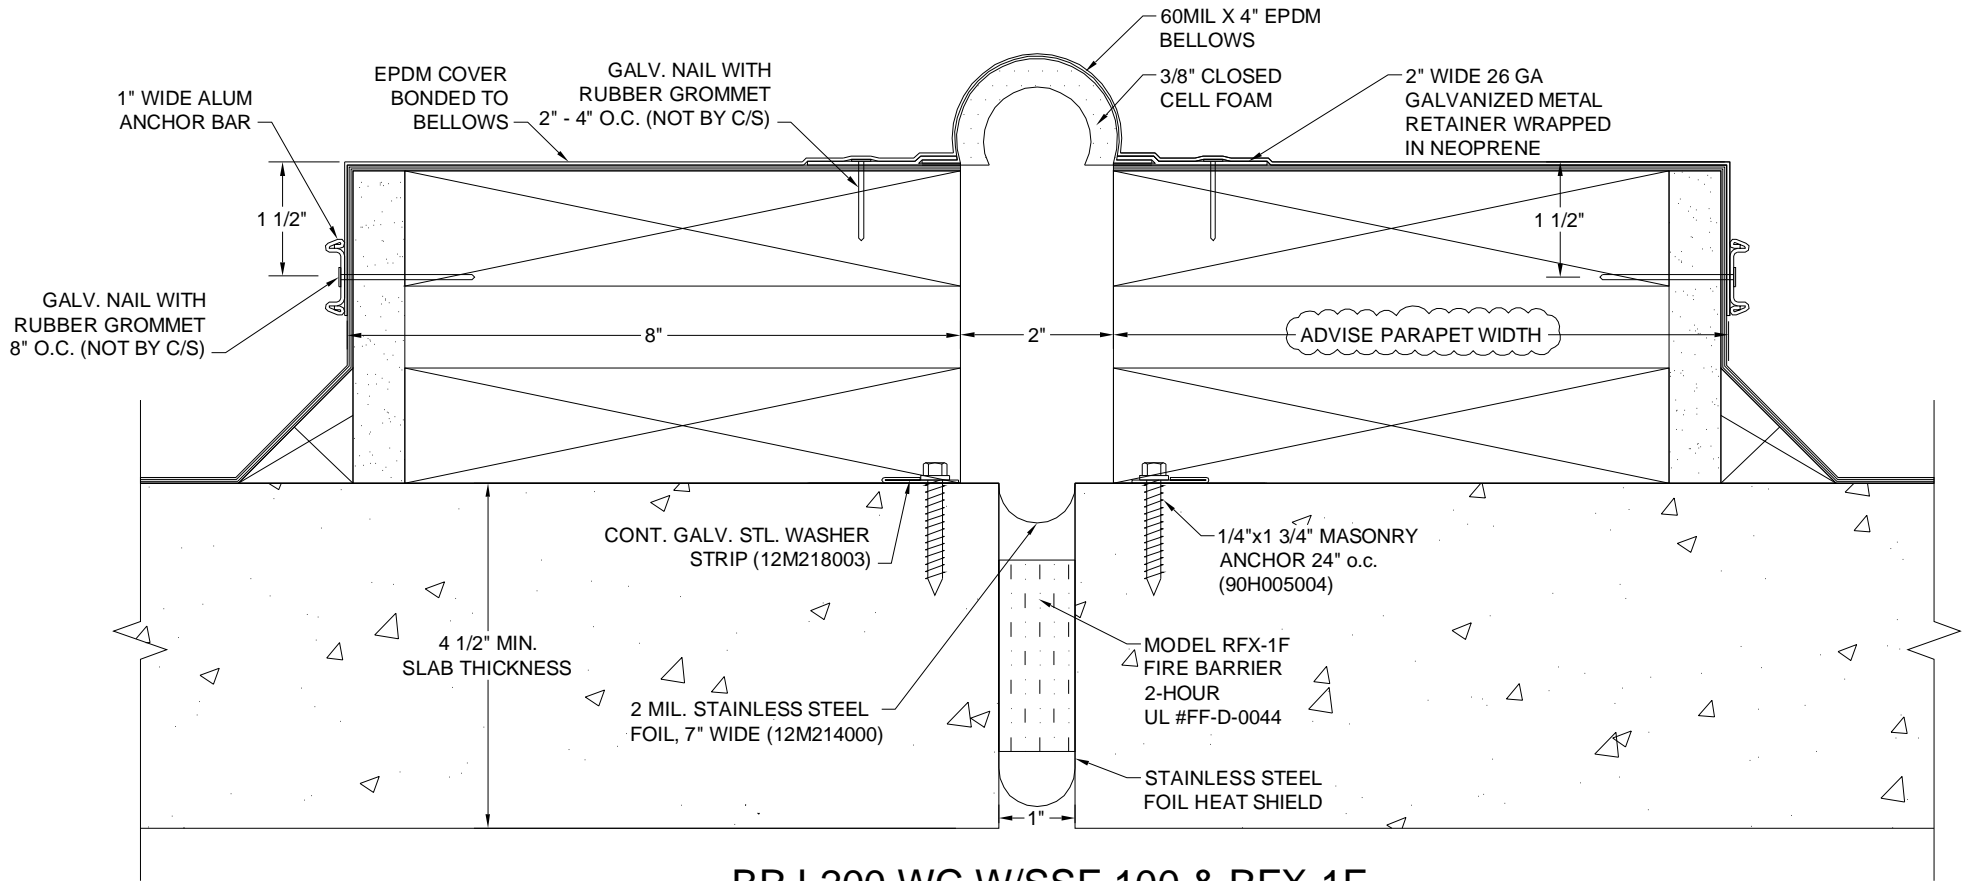

Construction Specialties

6696 Route 405 Highway, Muncy, PA 17756
 Phone (800) 233-8493 / Fax (570) 546-8022
 895 Lakefront Promenade, Mississauga, Ontario L5E 2C2 Canada
 Phone (888) 895-8955 / Fax (905) 274-6241



PROJECT:	SCALE: SCALED TO FIT
CUSTOMER:	DATE:
LOCATION:	JOB NO.:
DRAWN BY:	SHEET NO.: