


BRJ-1600 CF



Construction Specialties

6696 Route 405 Highway, Muncy, PA 17756
 Phone (800) 233-8493 / Fax (570) 546-8022
 895 Lakefront Promenade, Mississauga, Ontario L5E 2C2 Canada
 Phone (888) 895-8955 / Fax (905) 274-6241

| | |
|-----------|----------------------|
| PROJECT: | SCALE: SCALED TO FIT |
| CUSTOMER: | DATE: |
| LOCATION: | JOB NO.: |
| DRAWN BY: | SHEET NO.: |

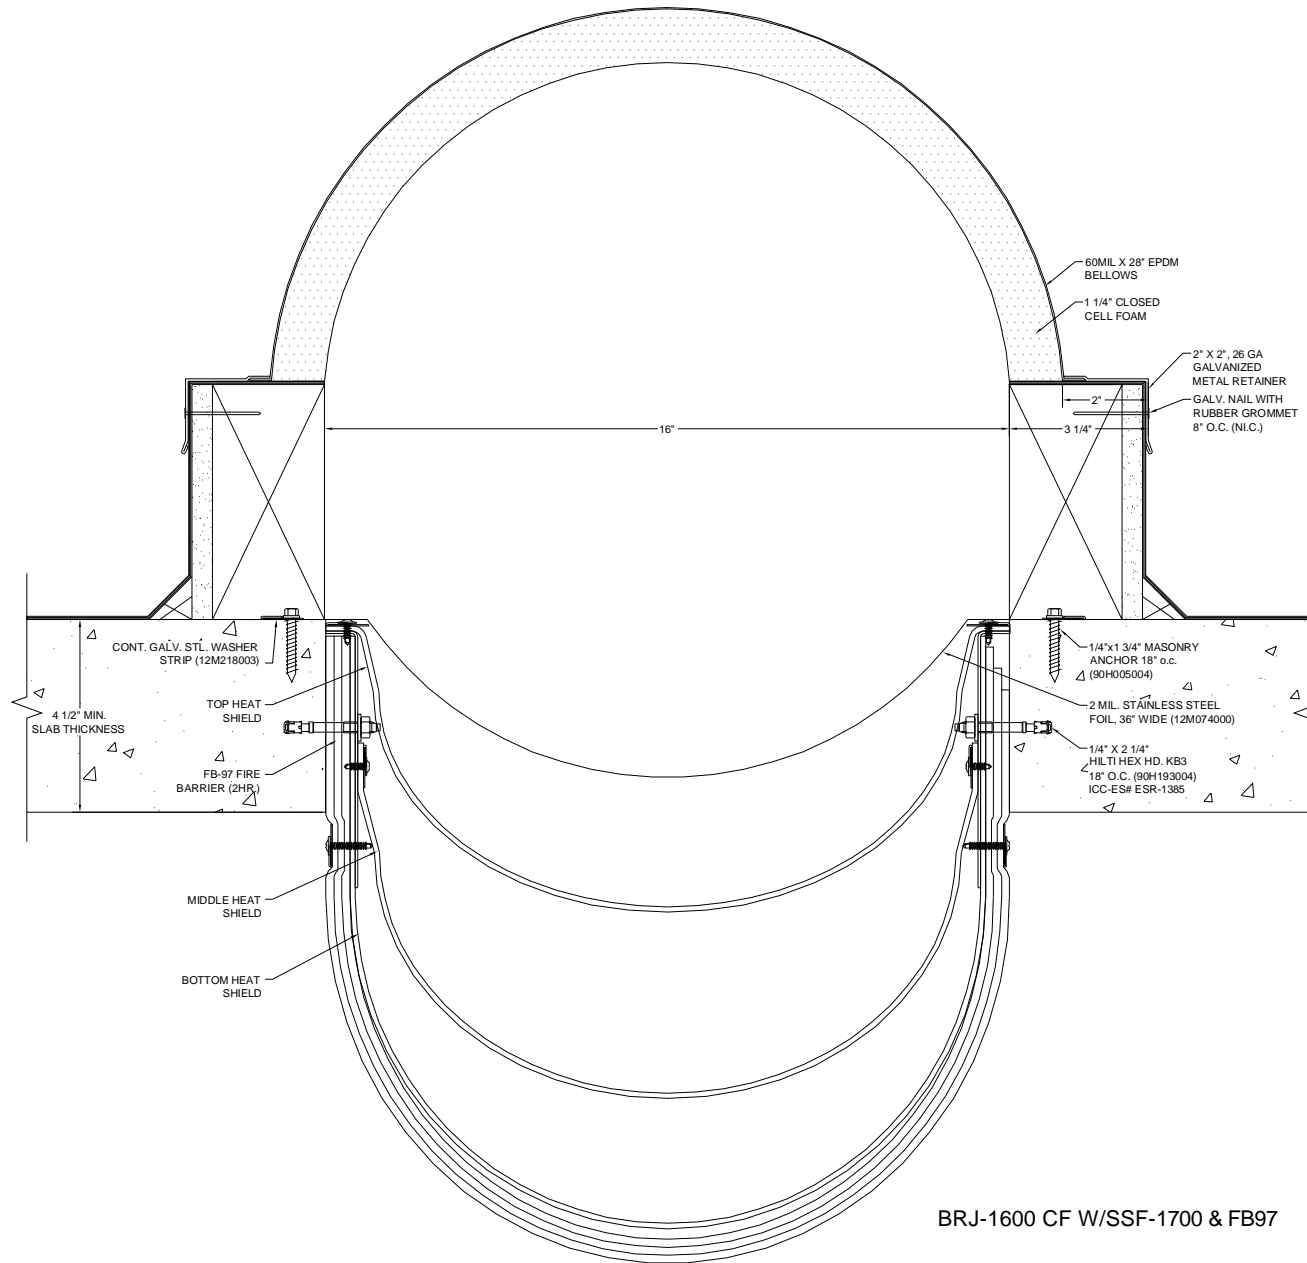


BRJ-1600 CF W/SSF-1700 & FB97

Construction Specialties

6696 Route 405 Highway, Muncy, PA 17756
 Phone (800) 233-8493 / Fax (570) 546-8022
 895 Lakefront Promenade, Mississauga, Ontario L5E 2C2 Canada
 Phone (888) 895-8955 / Fax (905) 274-6241



| | |
|-----------|----------------------|
| PROJECT: | SCALE: SCALED TO FIT |
| CUSTOMER: | DATE: |
| LOCATION: | JOB NO.: |
| DRAWN BY: | SHEET NO.: |

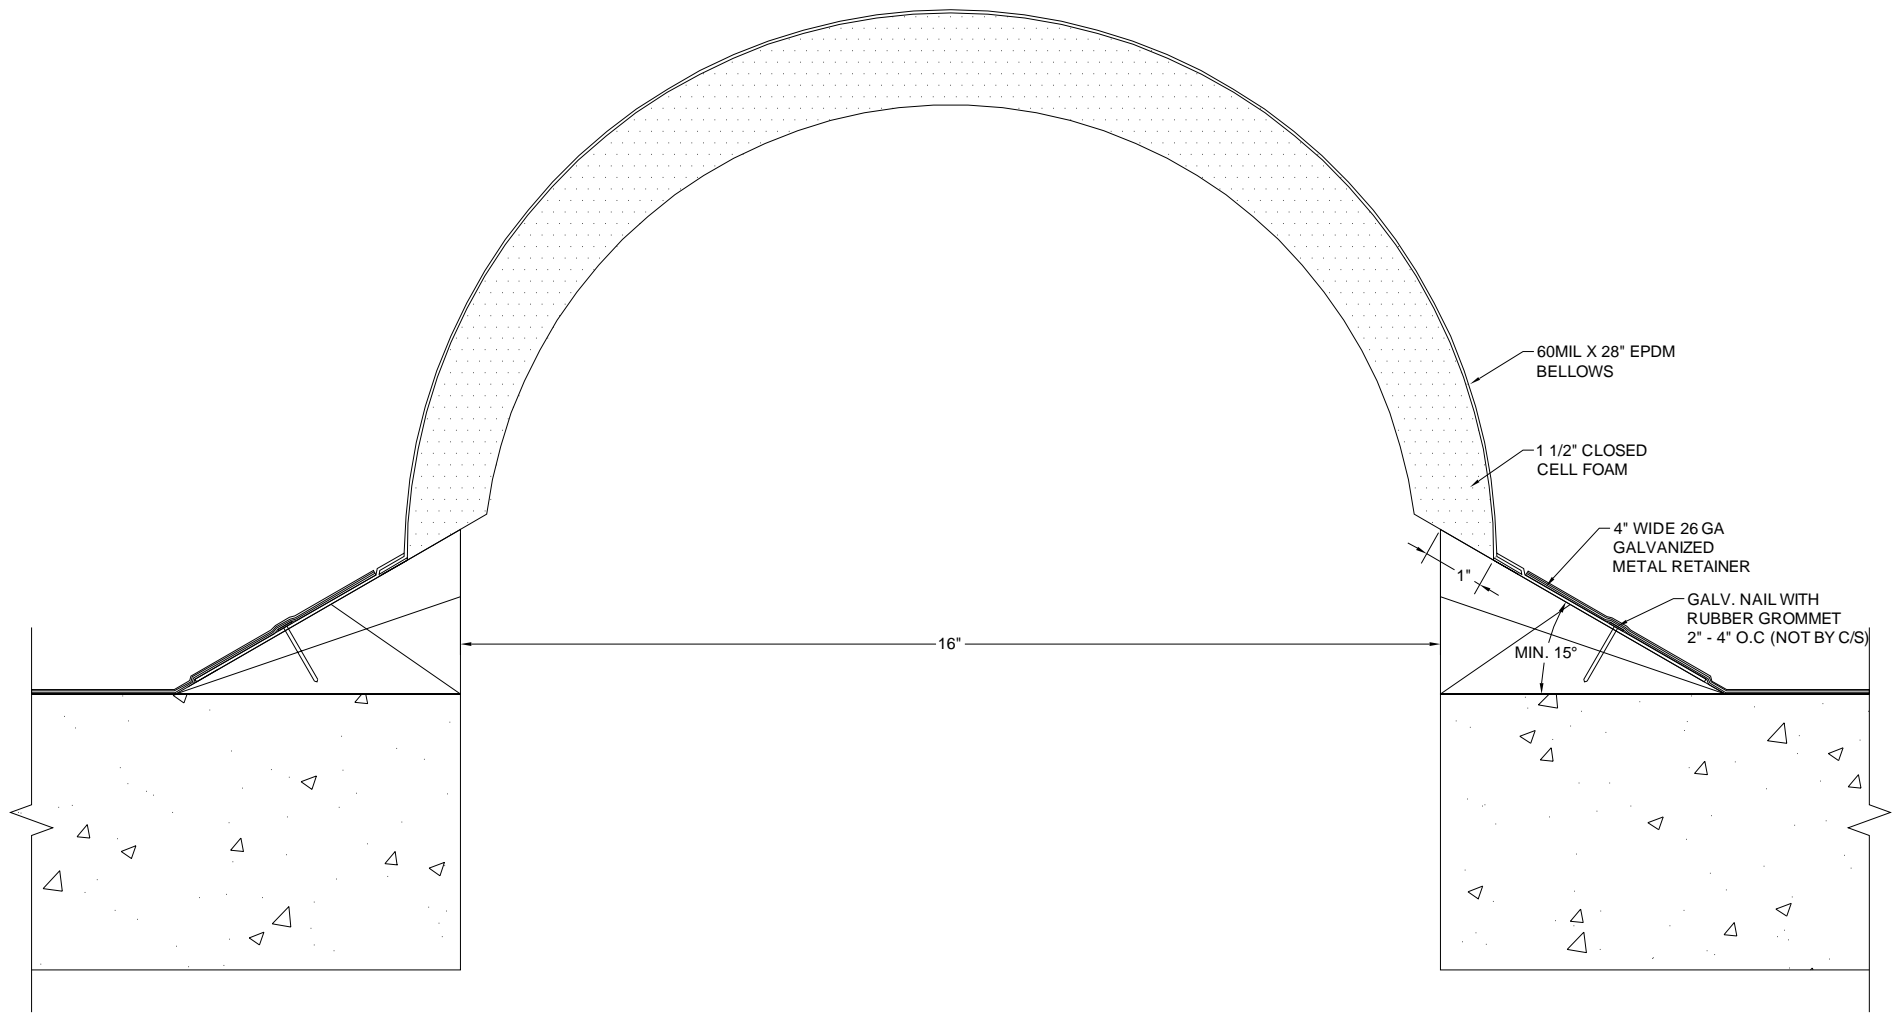


BRJ-1600 EJ



Construction Specialties

6696 Route 405 Highway, Muncy, PA 17756
 Phone (800) 233-8493 / Fax (570) 546-8022
 895 Lakefront Promenade, Mississauga, Ontario L5E 2C2 Canada
 Phone (888) 895-8955 / Fax (905) 274-6241

| | |
|-----------|----------------------|
| PROJECT: | SCALE: SCALED TO FIT |
| CUSTOMER: | DATE: |
| LOCATION: | JOB NO.: |
| DRAWN BY: | SHEET NO.: |

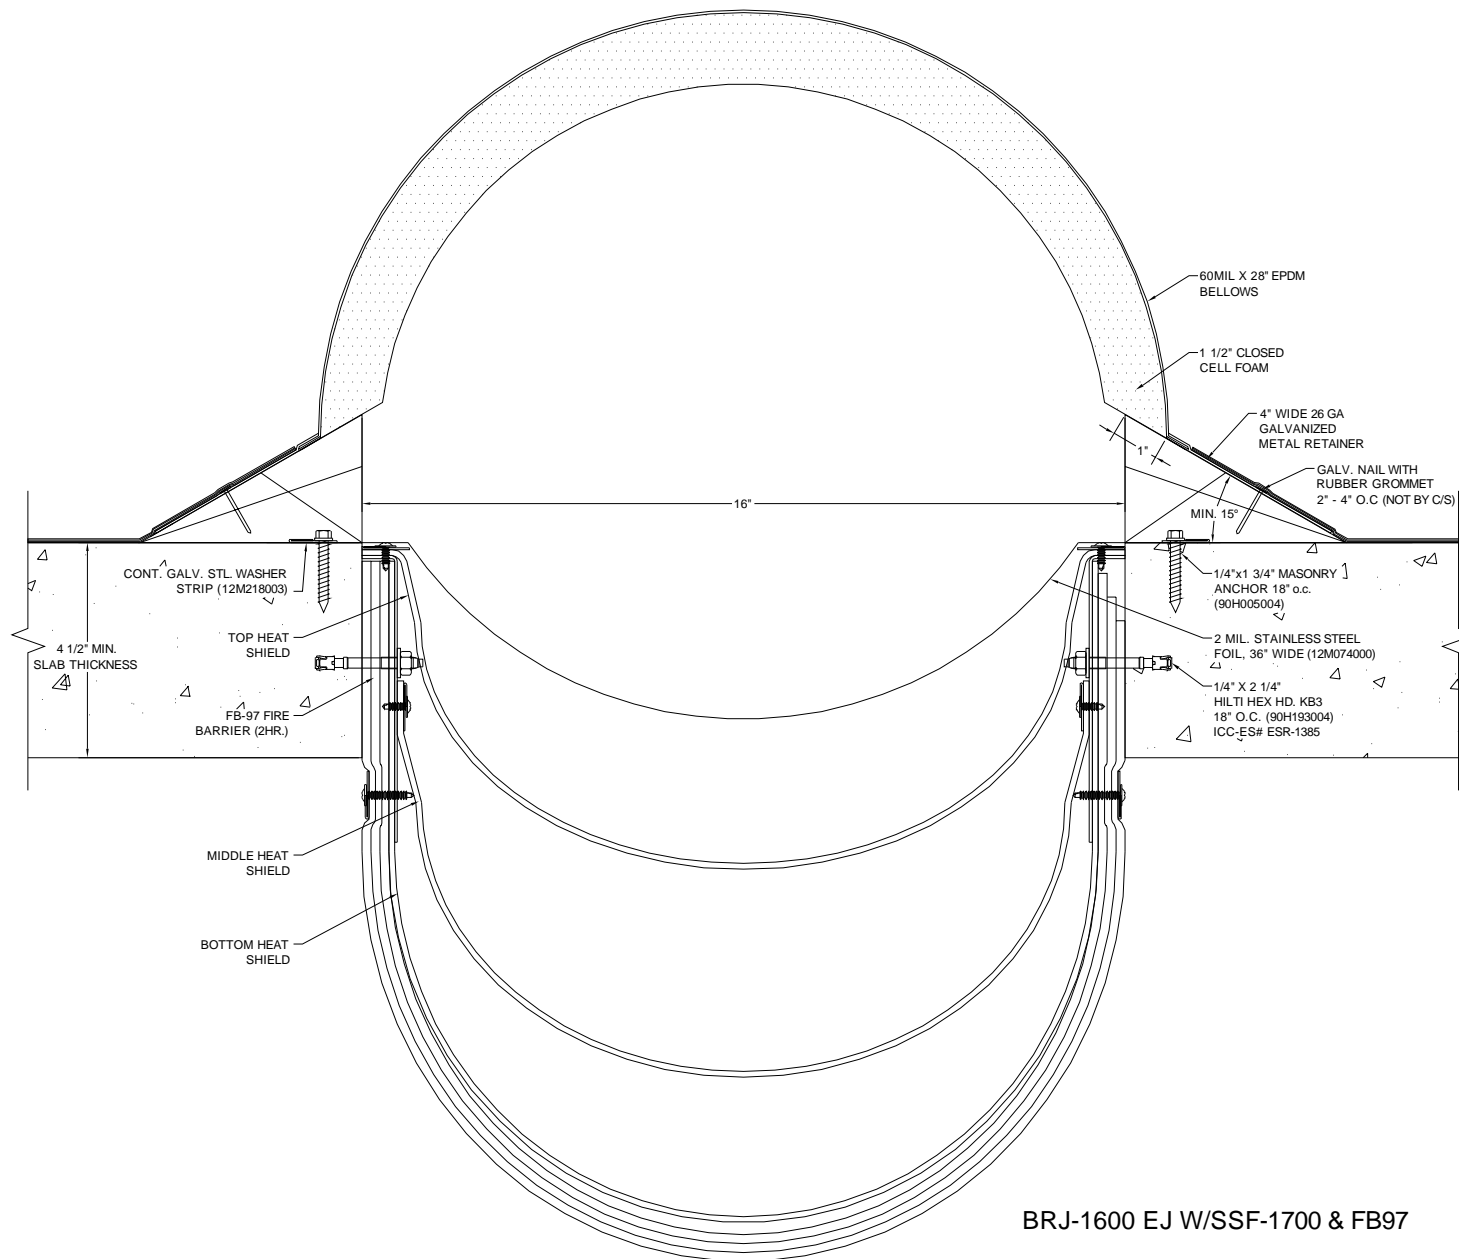


BRJ-1600 EJ W/SSF-1700 & FB97



Construction Specialties

6696 Route 405 Highway, Muncy, PA 17756
 Phone (800) 233-8493 / Fax (570) 546-8022
 895 Lakefront Promenade, Mississauga, Ontario L5E 2C2 Canada
 Phone (888) 895-8955 / Fax (905) 274-6241

| | |
|-----------|----------------------|
| PROJECT: | SCALE: SCALED TO FIT |
| CUSTOMER: | DATE: |
| LOCATION: | JOB NO.: |
| DRAWN BY: | SHEET NO.: |

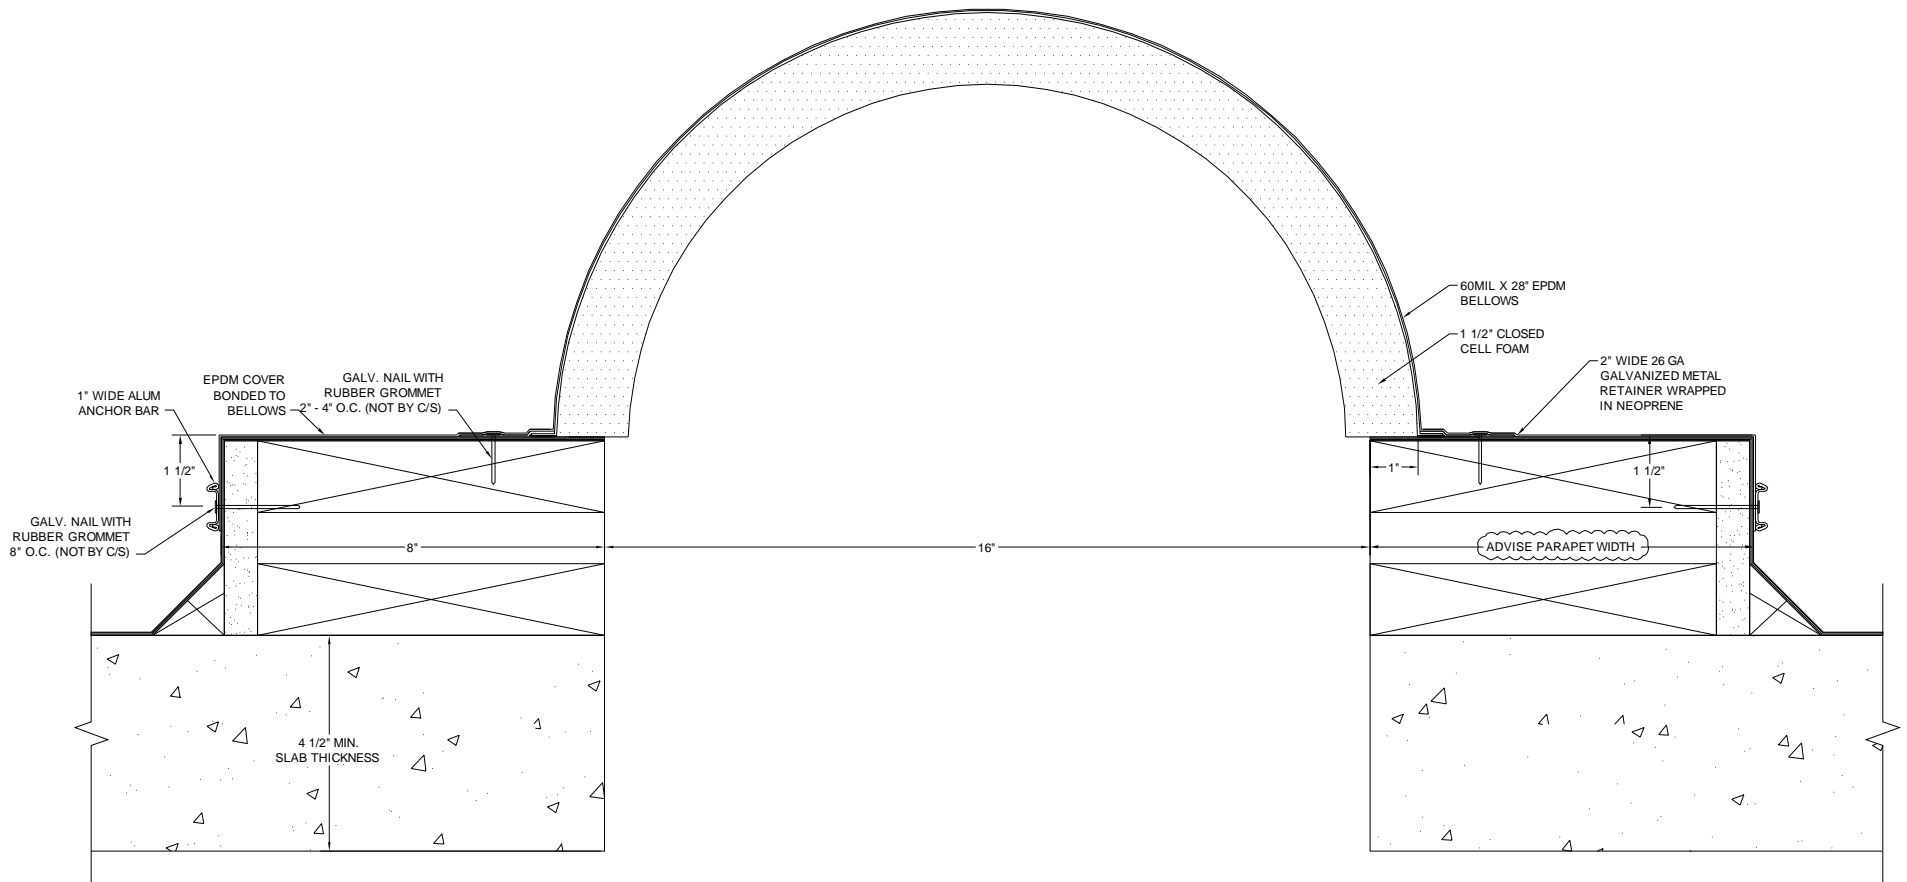


BRJ-1600 WC



Construction Specialties

6696 Route 405 Highway, Muncy, PA 17756
 Phone (800) 233-8493 / Fax (570) 546-8022
 895 Lakefront Promenade, Mississauga, Ontario L5E 2C2 Canada
 Phone (888) 895-8955 / Fax (905) 274-6241

| | |
|-----------|----------------------|
| PROJECT: | SCALE: SCALED TO FIT |
| CUSTOMER: | DATE: |
| LOCATION: | JOB NO.: |
| DRAWN BY: | SHEET NO.: |

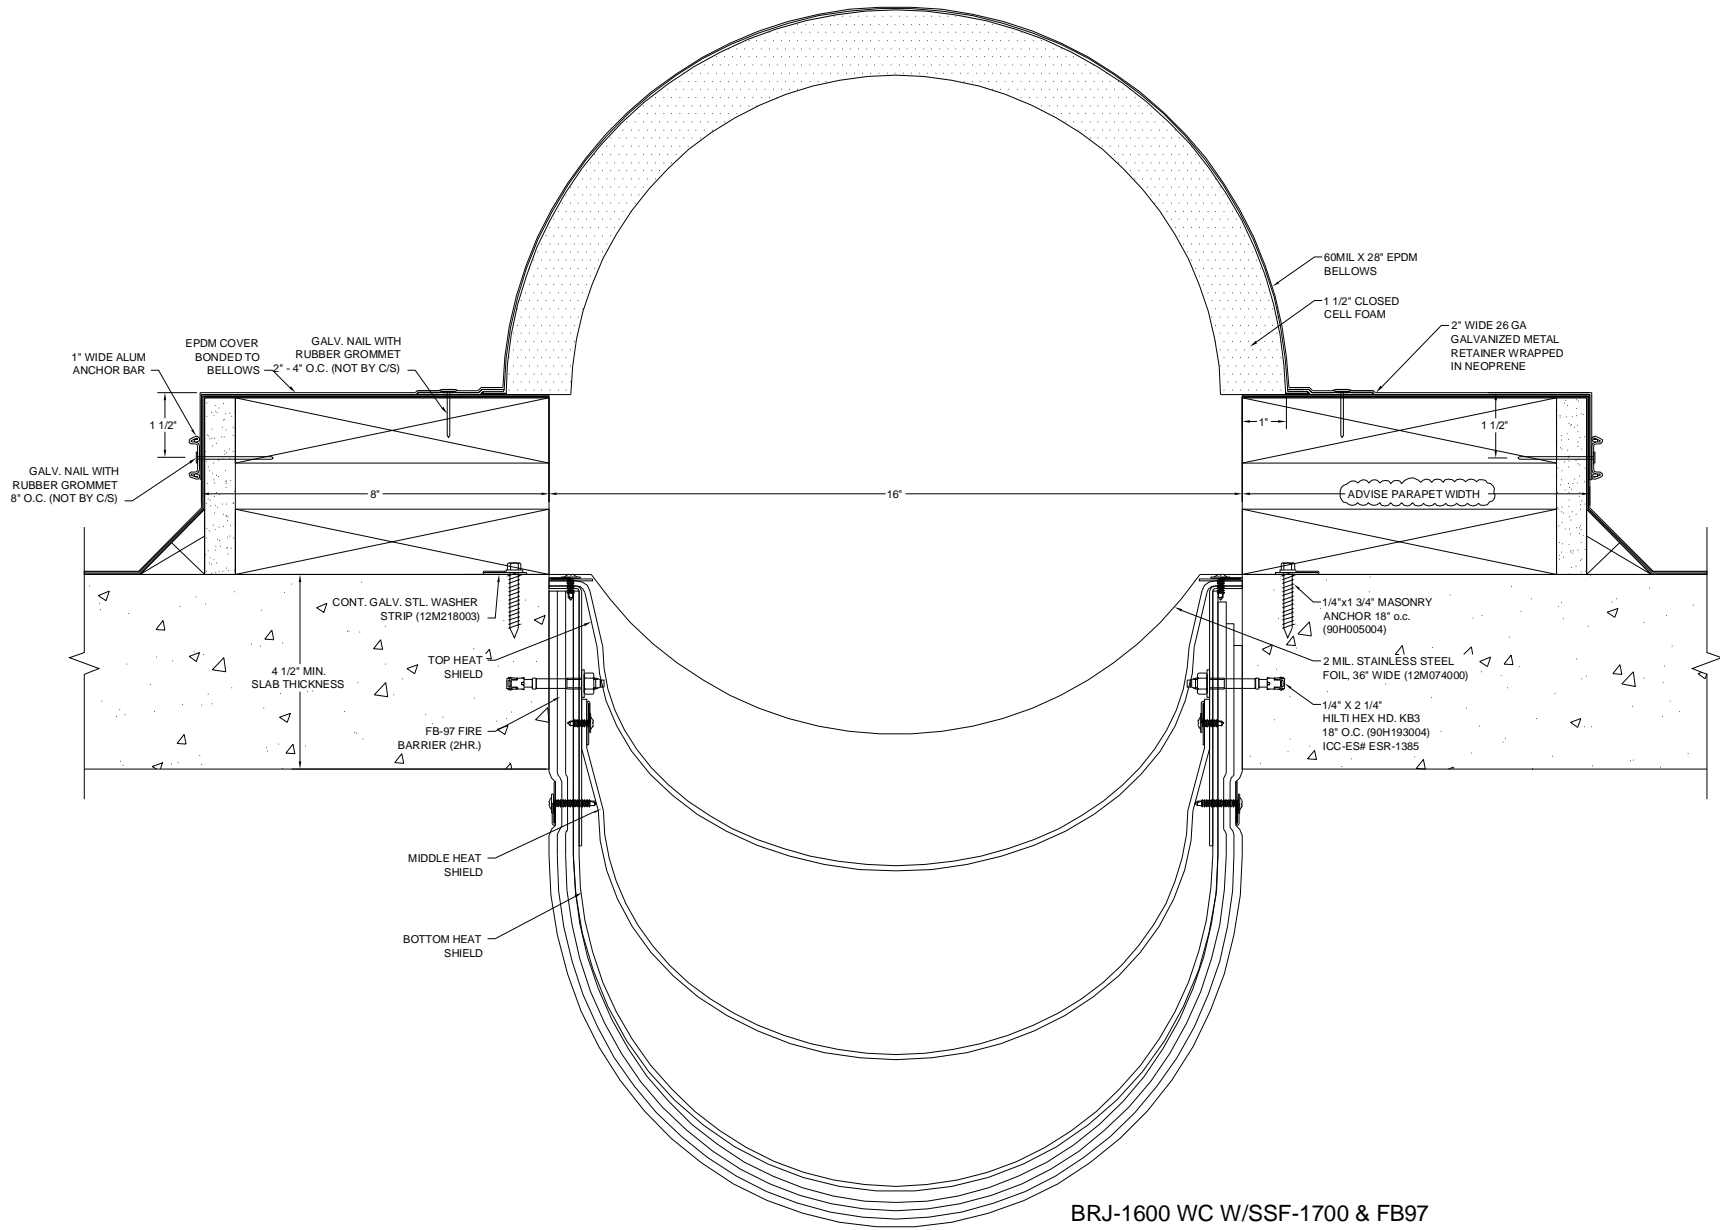

Construction Specialties

6696 Route 405 Highway, Muncy, PA 17756
 Phone (800) 233-8493 / Fax (570) 546-8022
 895 Lakefront Promenade, Mississauga, Ontario L5E 2C2 Canada
 Phone (888) 895-8955 / Fax (905) 274-6241

| | |
|-----------|----------------------|
| PROJECT: | SCALE: SCALED TO FIT |
| CUSTOMER: | DATE: |
| LOCATION: | JOB NO.: |
| DRAWN BY: | SHEET NO.: |

