


BRJ-900 CF



**Construction Specialties**

6696 Route 405 Highway, Muncy, PA 17756  
 Phone (800) 233-8493 / Fax (570) 546-8022  
 895 Lakefront Promenade, Mississauga, Ontario L5E 2C2 Canada  
 Phone (888) 895-8955 / Fax (905) 274-6241

PROJECT:	SCALE: SCALED TO FIT
CUSTOMER:	DATE:
LOCATION:	JOB NO.:
DRAWN BY:	SHEET NO.:

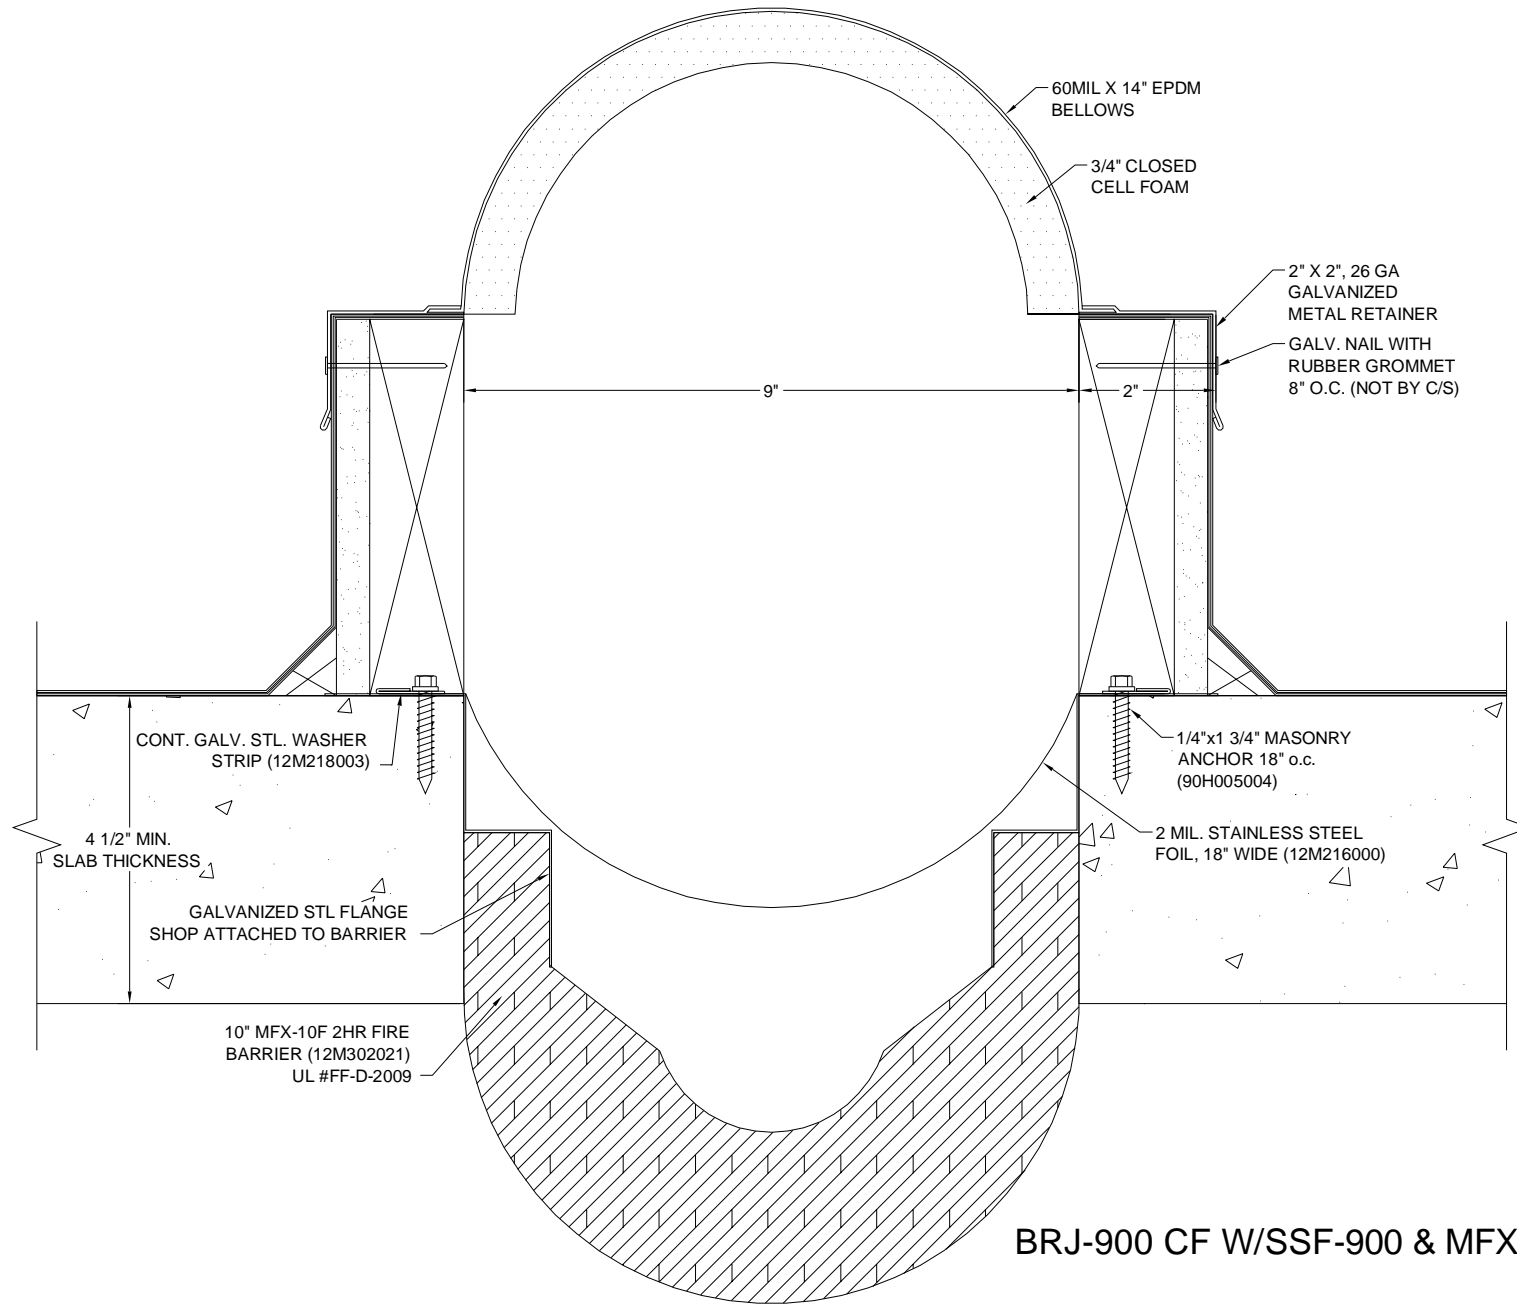


**BRJ-900 CF W/SSF-900 & MFX-10F**



**Construction Specialties**

6696 Route 405 Highway, Muncy, PA 17756  
 Phone (800) 233-8493 / Fax (570) 546-8022  
 895 Lakefront Promenade, Mississauga, Ontario L5E 2C2 Canada  
 Phone (888) 895-8955 / Fax (905) 274-6241


PROJECT:	SCALE: SCALED TO FIT
CUSTOMER:	DATE:
LOCATION:	JOB NO.:
DRAWN BY:	SHEET NO.:

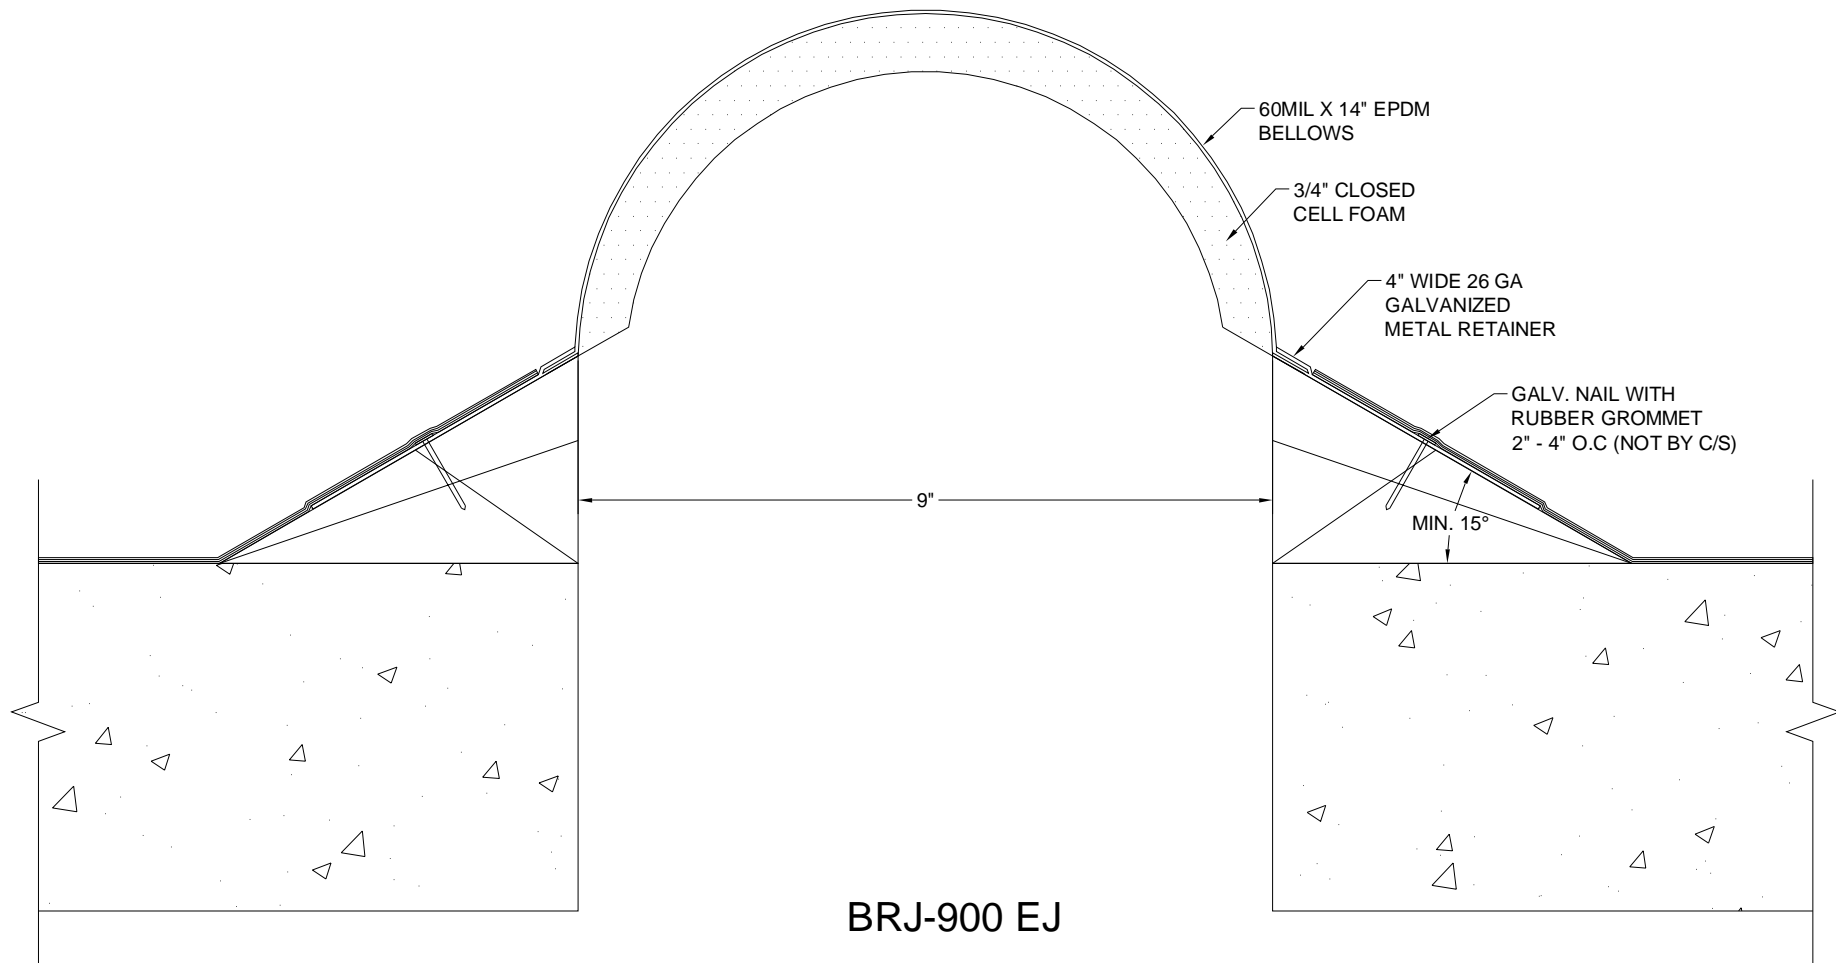

**Construction Specialties**

6696 Route 405 Highway, Muncy, PA 17756  
 Phone (800) 233-8493 / Fax (570) 546-8022  
 895 Lakefront Promenade, Mississauga, Ontario L5E 2C2 Canada  
 Phone (888) 895-8955 / Fax (905) 274-6241

PROJECT:	SCALE: SCALED TO FIT
CUSTOMER:	DATE:
LOCATION:	JOB NO.:
DRAWN BY:	SHEET NO.:

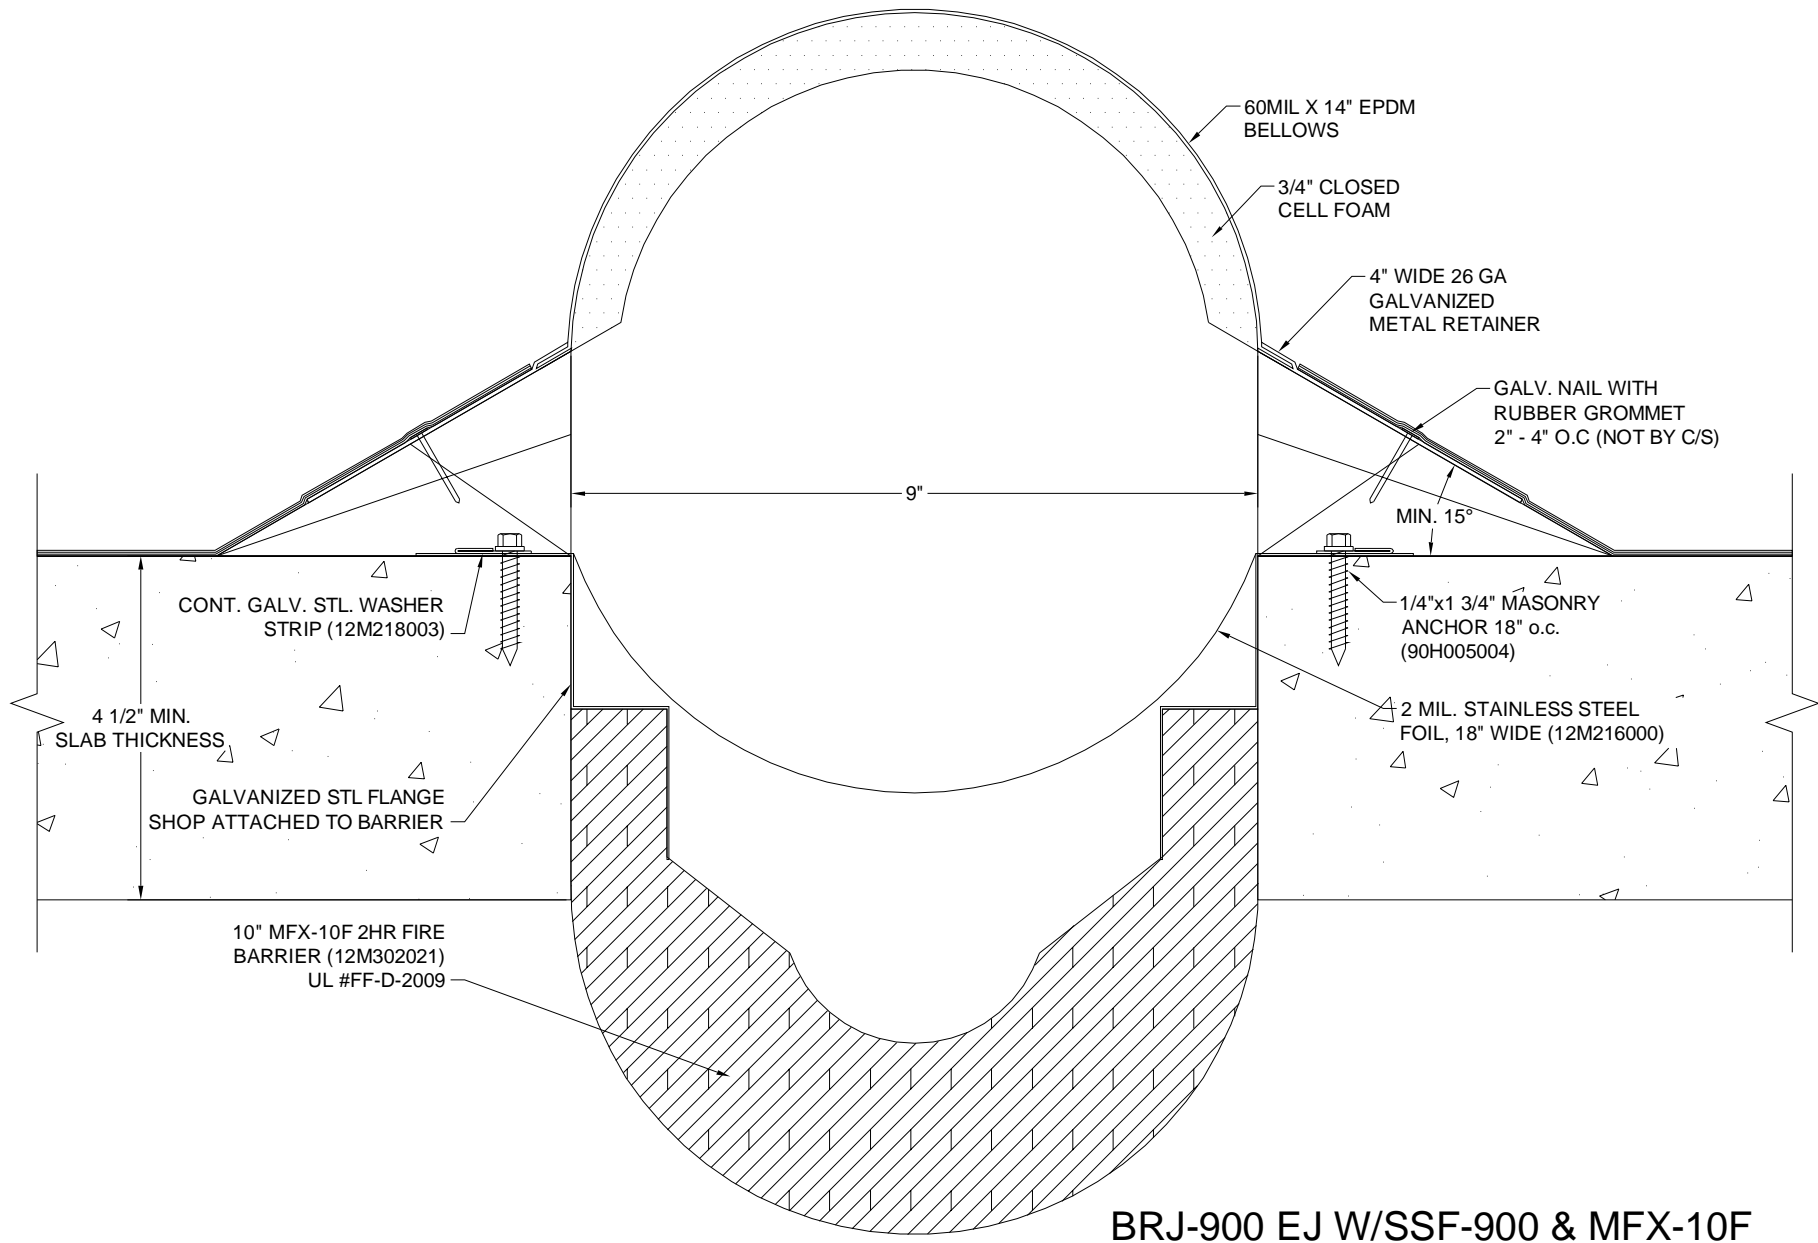


**BRJ-900 EJ W/SSF-900 & MFX-10F**



**Construction Specialties**

6696 Route 405 Highway, Muncy, PA 17756  
 Phone (800) 233-8493 / Fax (570) 546-8022  
 895 Lakefront Promenade, Mississauga, Ontario L5E 2C2 Canada  
 Phone (888) 895-8955 / Fax (905) 274-6241

PROJECT:	SCALE: SCALED TO FIT
CUSTOMER:	DATE:
LOCATION:	JOB NO.:
DRAWN BY:	SHEET NO.:

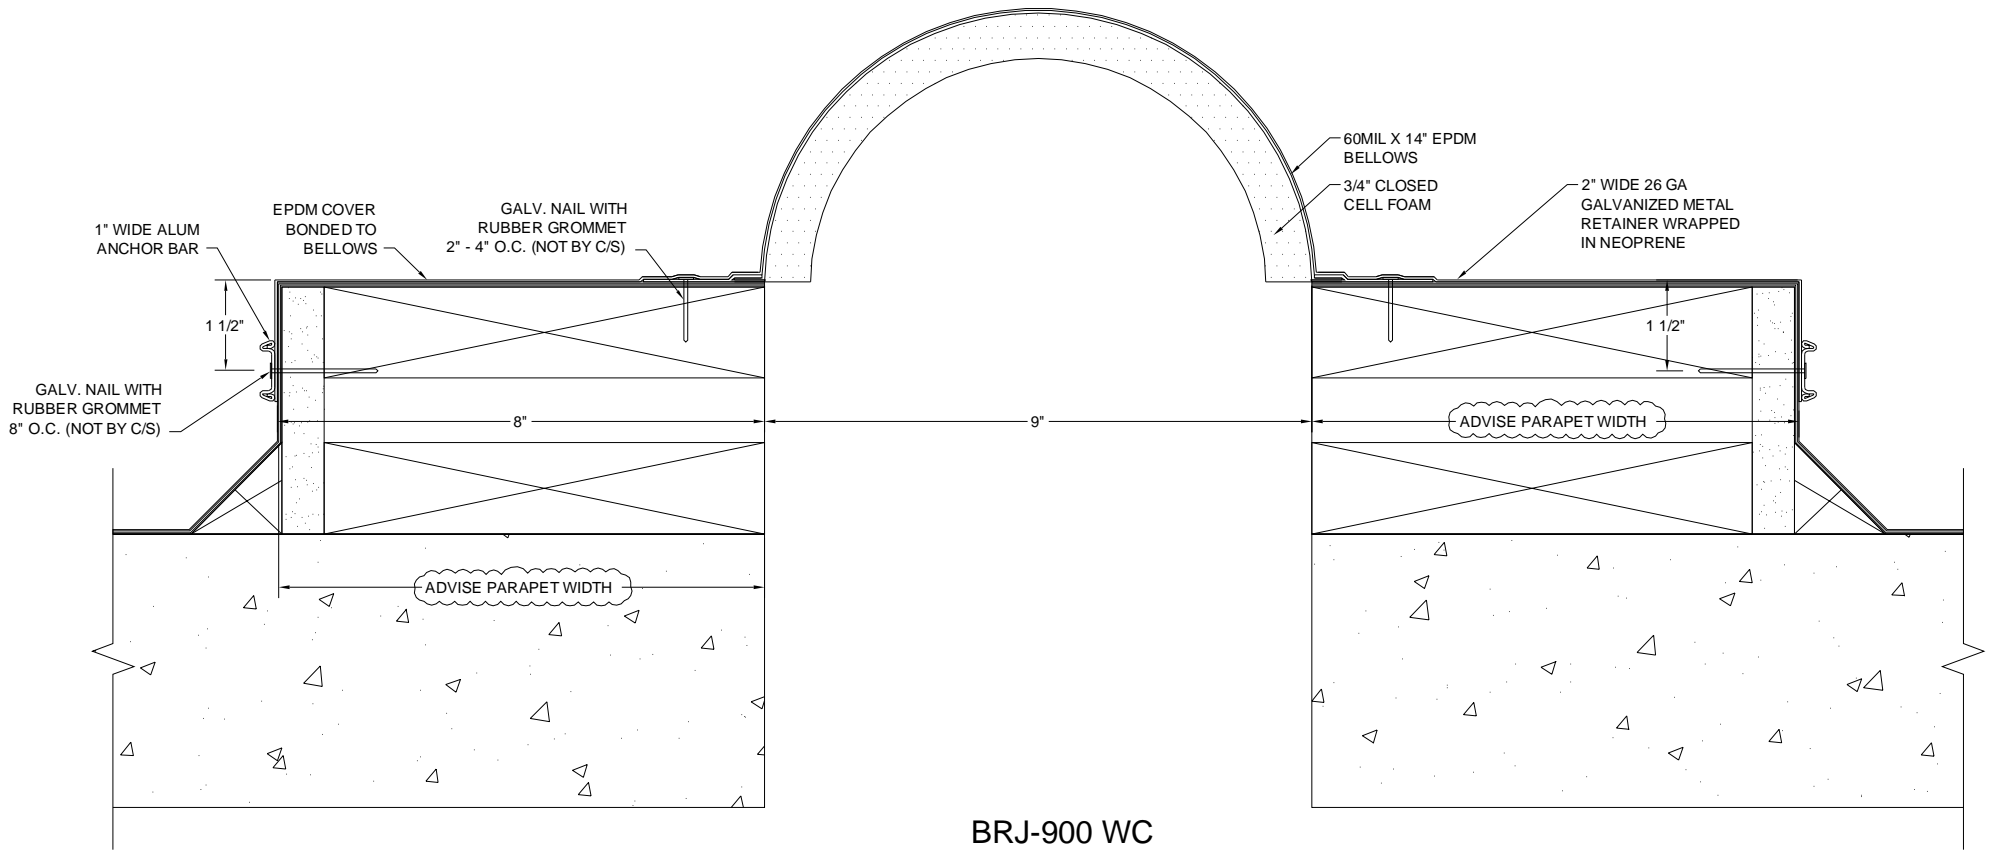


BRJ-900 WC



**Construction Specialties**

6696 Route 405 Highway, Muncy, PA 17756  
 Phone (800) 233-8493 / Fax (570) 546-8022  
 895 Lakefront Promenade, Mississauga, Ontario L5E 2C2 Canada  
 Phone (888) 895-8955 / Fax (905) 274-6241

PROJECT:	SCALE: SCALED TO FIT
CUSTOMER:	DATE:
LOCATION:	JOB NO.:
DRAWN BY:	SHEET NO.:

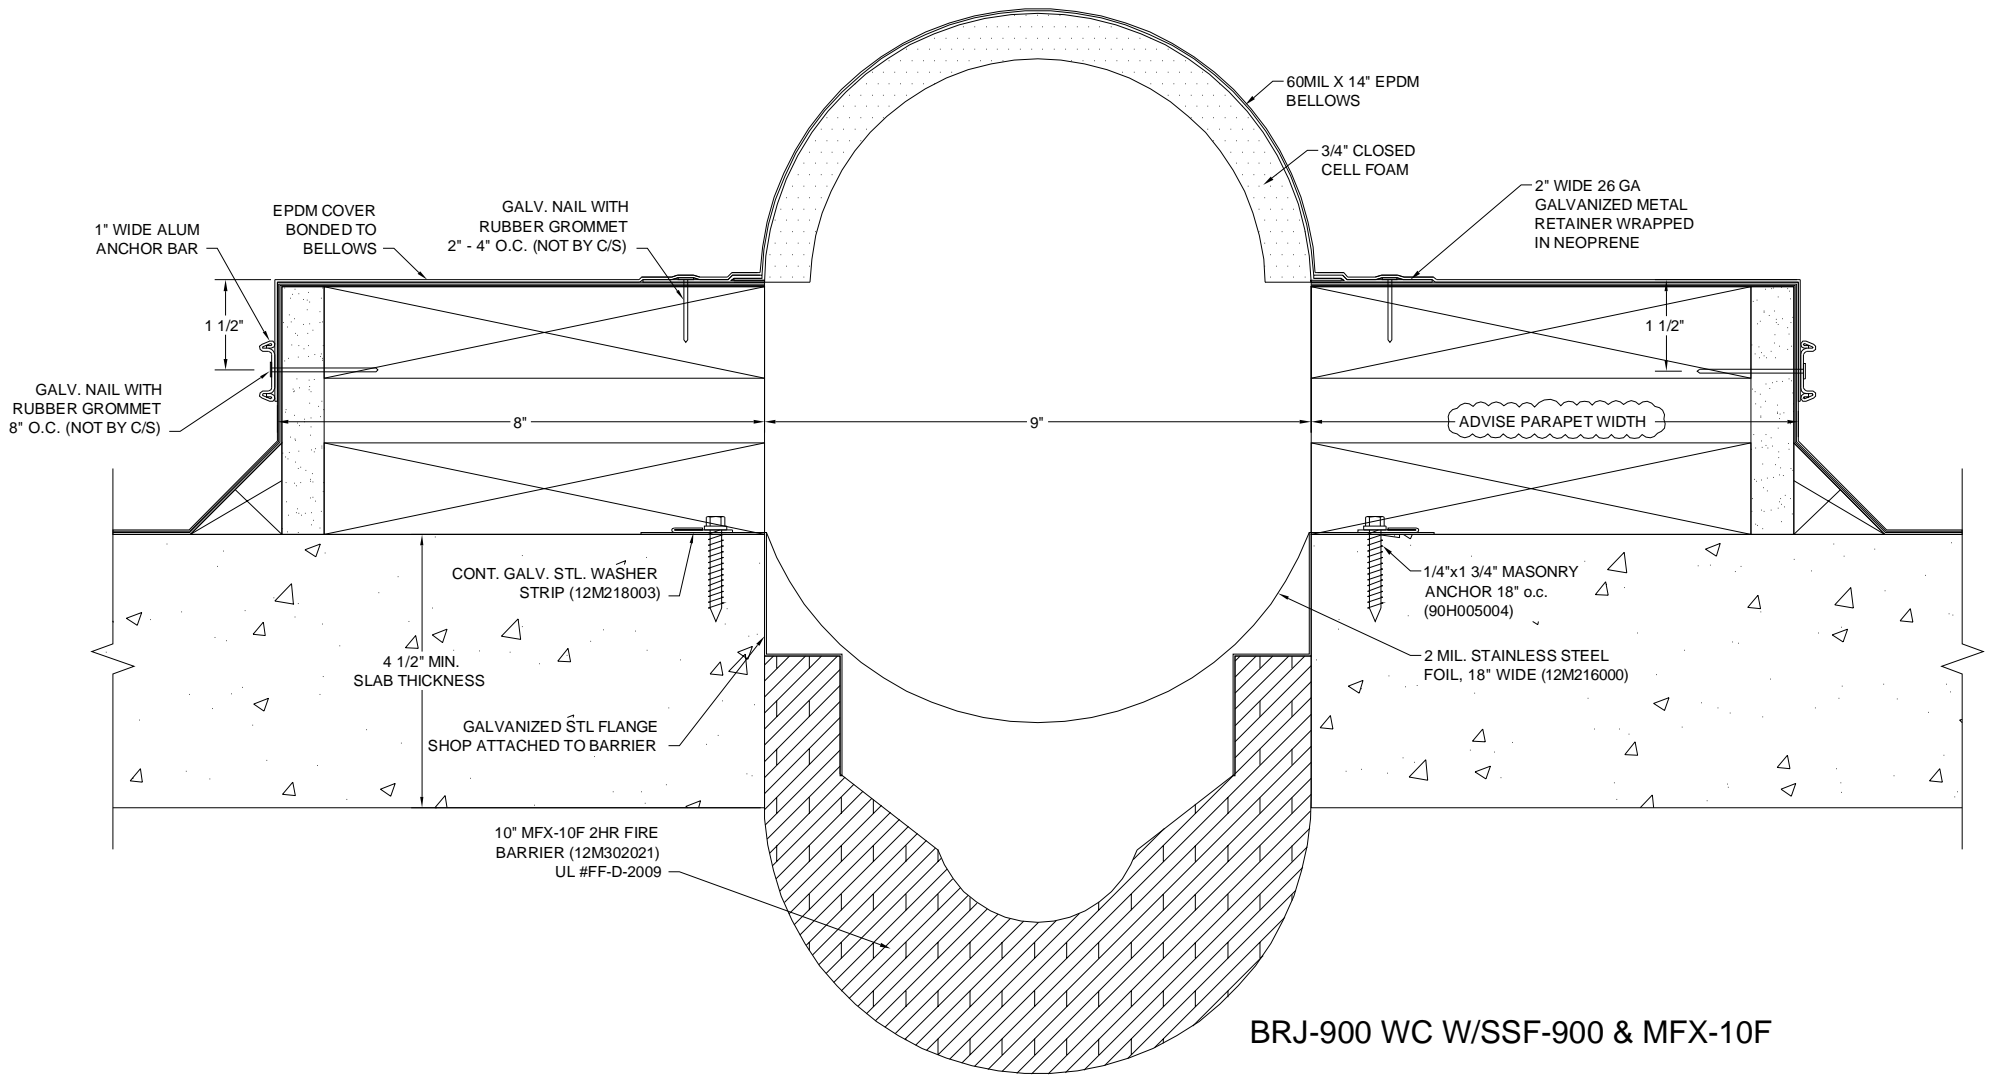

**Construction Specialties**

6696 Route 405 Highway, Muncy, PA 17756  
 Phone (800) 233-8493 / Fax (570) 546-8022  
 895 Lakefront Promenade, Mississauga, Ontario L5E 2C2 Canada  
 Phone (888) 895-8955 / Fax (905) 274-6241



PROJECT:	SCALE: SCALED TO FIT
CUSTOMER:	DATE:
LOCATION:	JOB NO.:
DRAWN BY:	SHEET NO.: