

BRJW-100 CF



Construction Specialties

6696 Route 405 Highway, Muncy, PA 17756
 Phone (800) 233-8493 / Fax (570) 546-8022
 895 Lakefront Promenade, Mississauga, Ontario L5E 2C2 Canada
 Phone (888) 895-8955 / Fax (905) 274-6241

PROJECT:

CUSTOMER:


LOCATION:

JOB NO.:

DRAWN BY:

DATE:

SHEET NO:

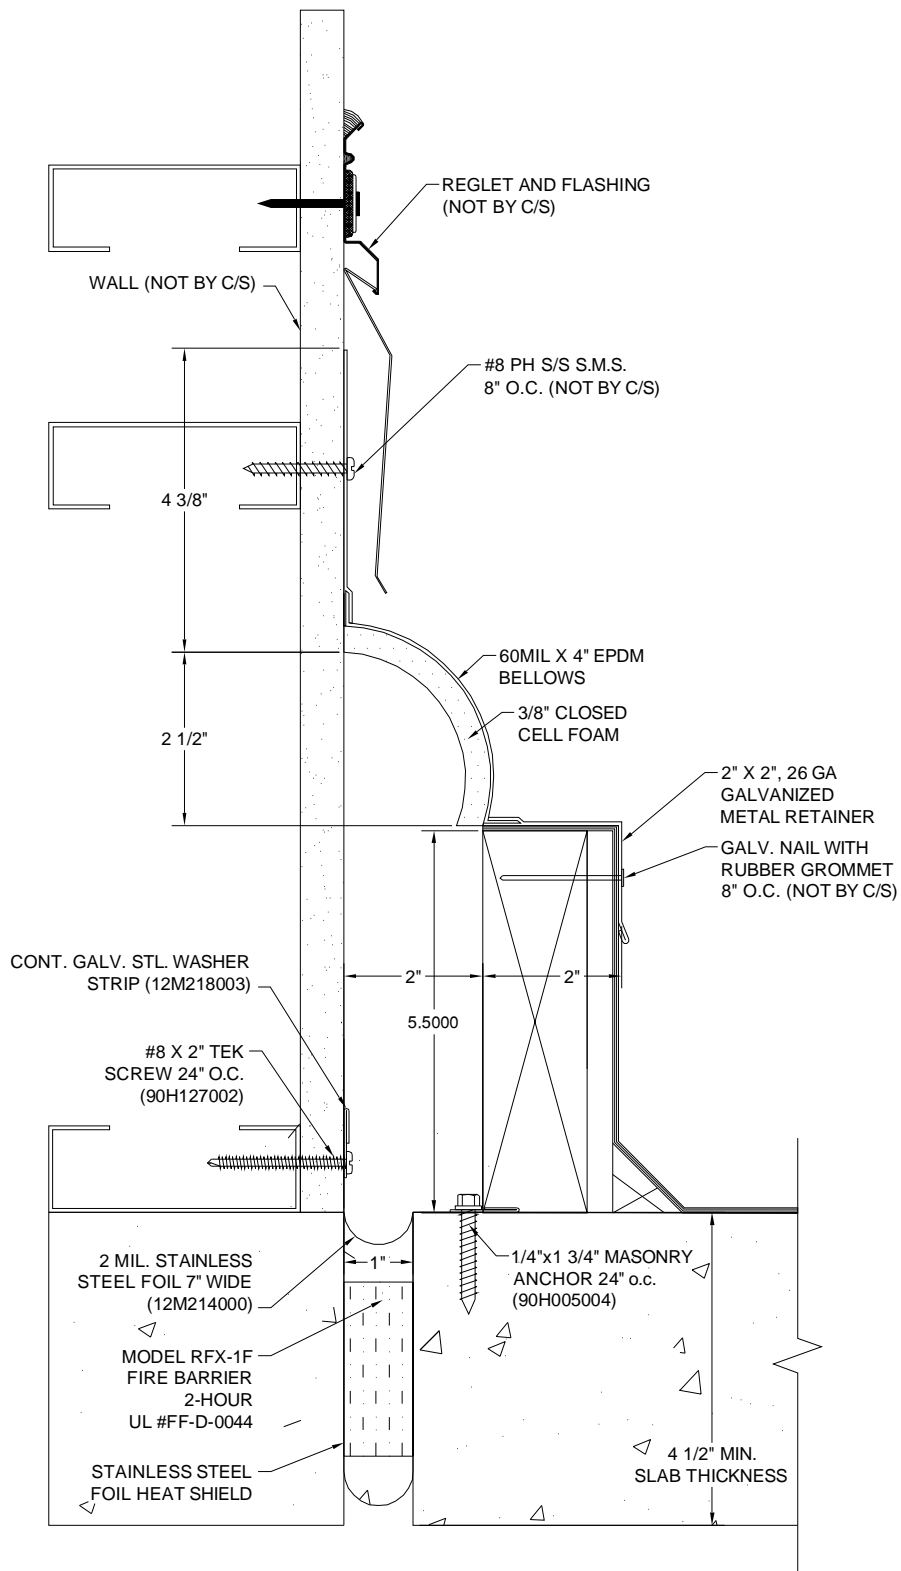

BRJW-100 CF W/SSF-100 & RFX-1F



Construction Specialties

6696 Route 405 Highway, Muncy, PA 17756
 Phone (800) 233-8493 / Fax (570) 546-8022
 895 Lakefront Promenade, Mississauga, Ontario L5E 2C2 Canada
 Phone (888) 895-8955 / Fax (905) 274-6241

PROJECT:

CUSTOMER:


LOCATION:

JOB NO.:

DRAWN BY:

DATE:

SHEET NO:

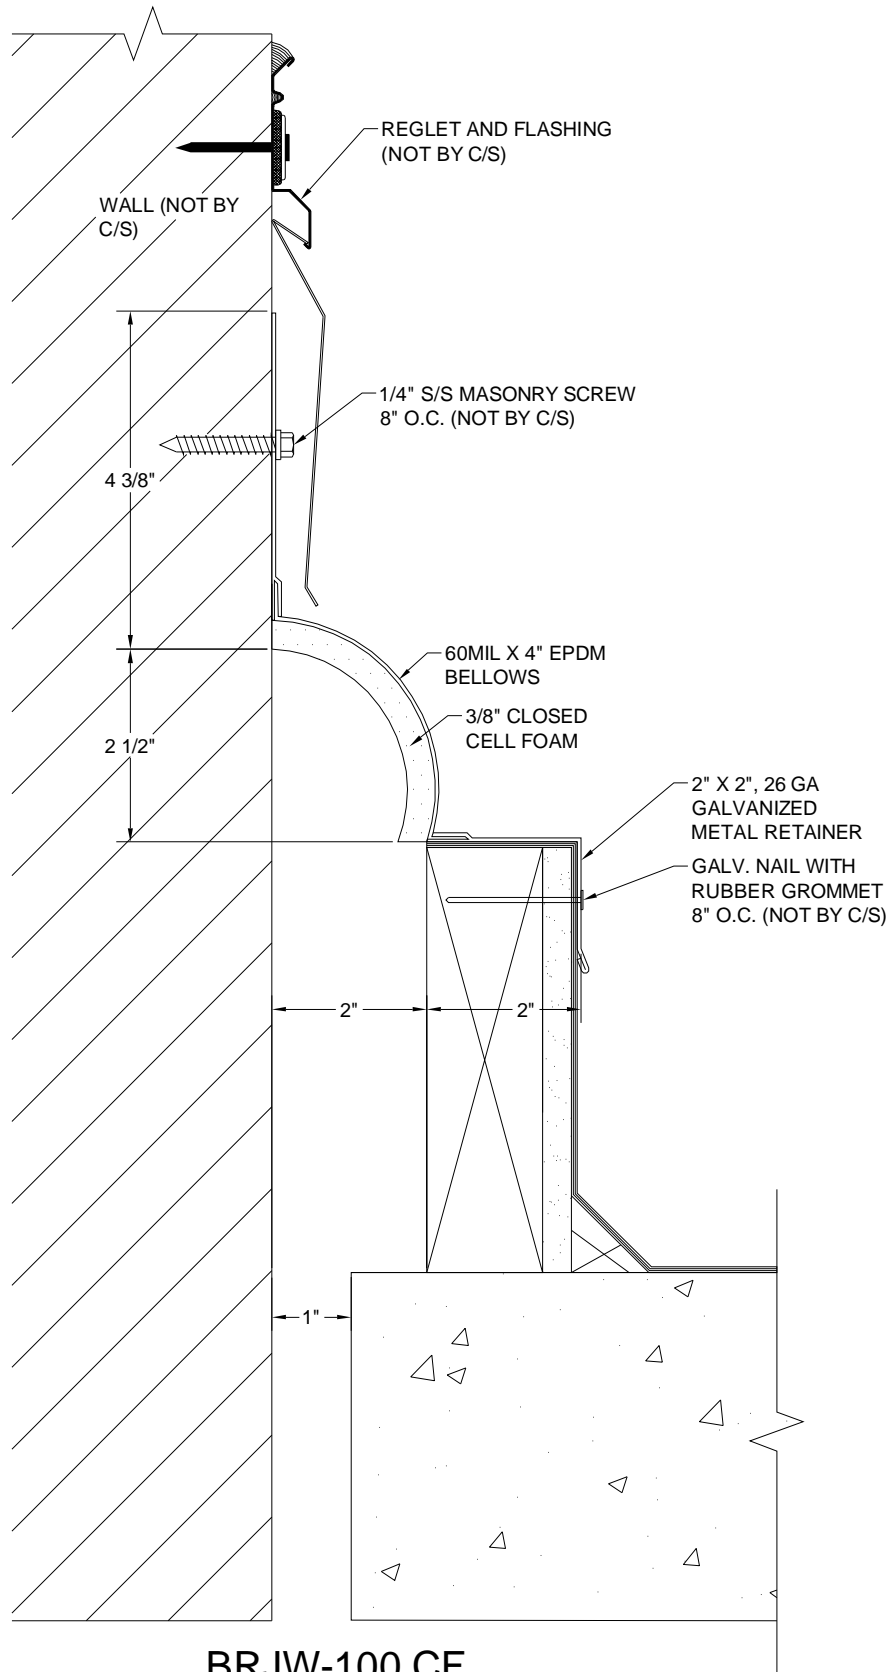

Construction Specialties

6696 Route 405 Highway, Muncy, PA 17756
 Phone (800) 233-8493 / Fax (570) 546-8022
 895 Lakefront Promenade, Mississauga, Ontario L5E 2C2 Canada
 Phone (888) 895-8955 / Fax (905) 274-6241

PROJECT:

CUSTOMER:


LOCATION:

JOB NO.:

DRAWN BY:

DATE:

SHEET NO:

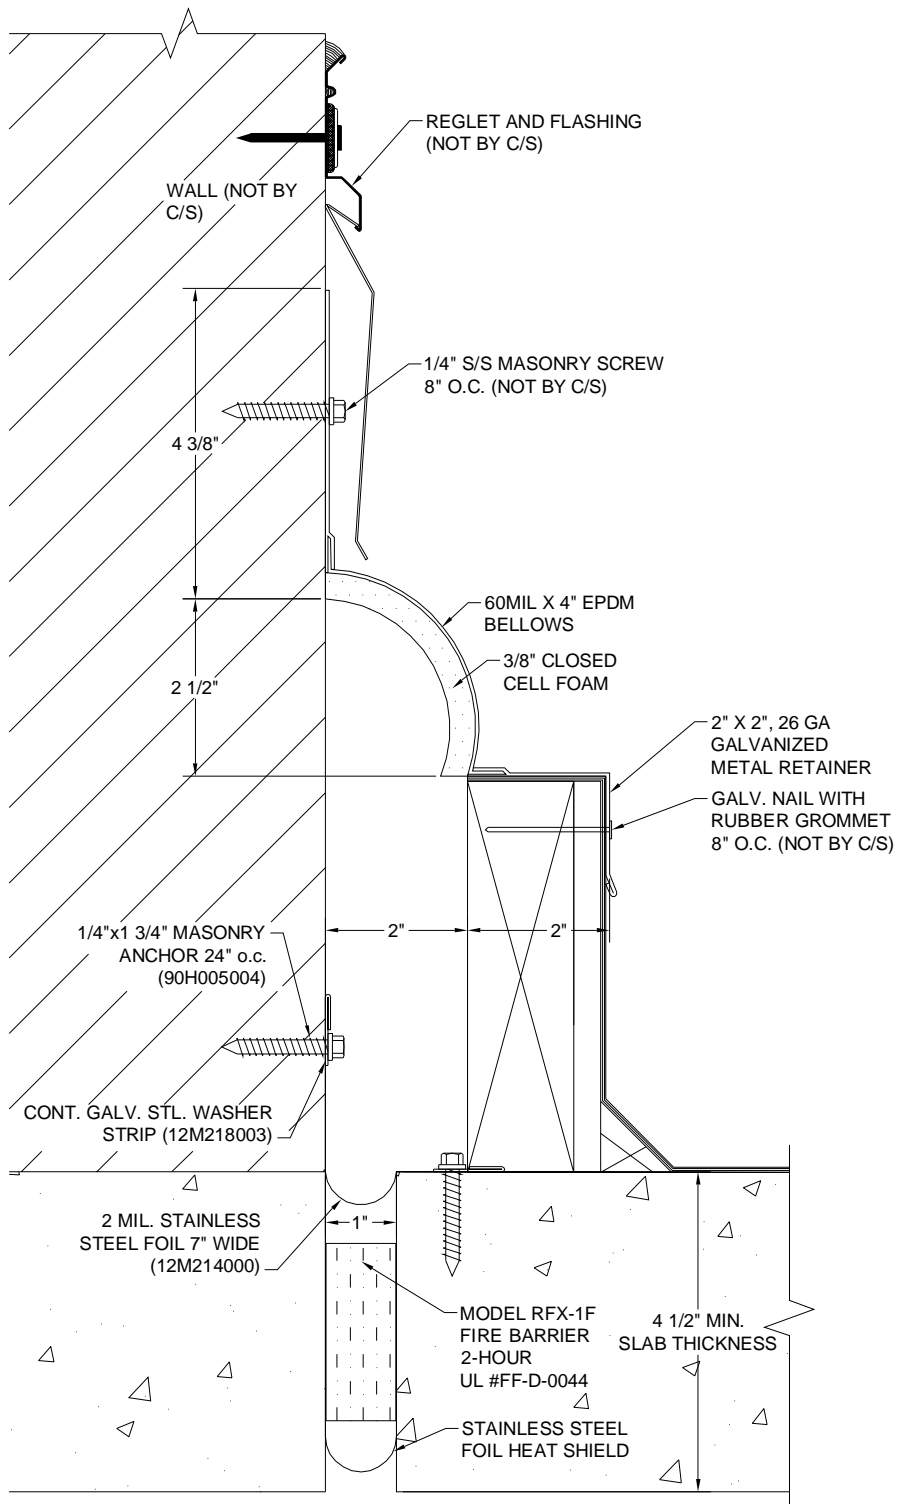

BRJW-100 CF W/SSF-100 & RFX-1F



Construction Specialties

6696 Route 405 Highway, Muncy, PA 17756
 Phone (800) 233-8493 / Fax (570) 546-8022
 895 Lakefront Promenade, Mississauga, Ontario L5E 2C2 Canada
 Phone (888) 895-8955 / Fax (905) 274-6241

PROJECT:

CUSTOMER:


LOCATION:

JOB NO.:

DRAWN BY:

DATE:

SHEET NO:

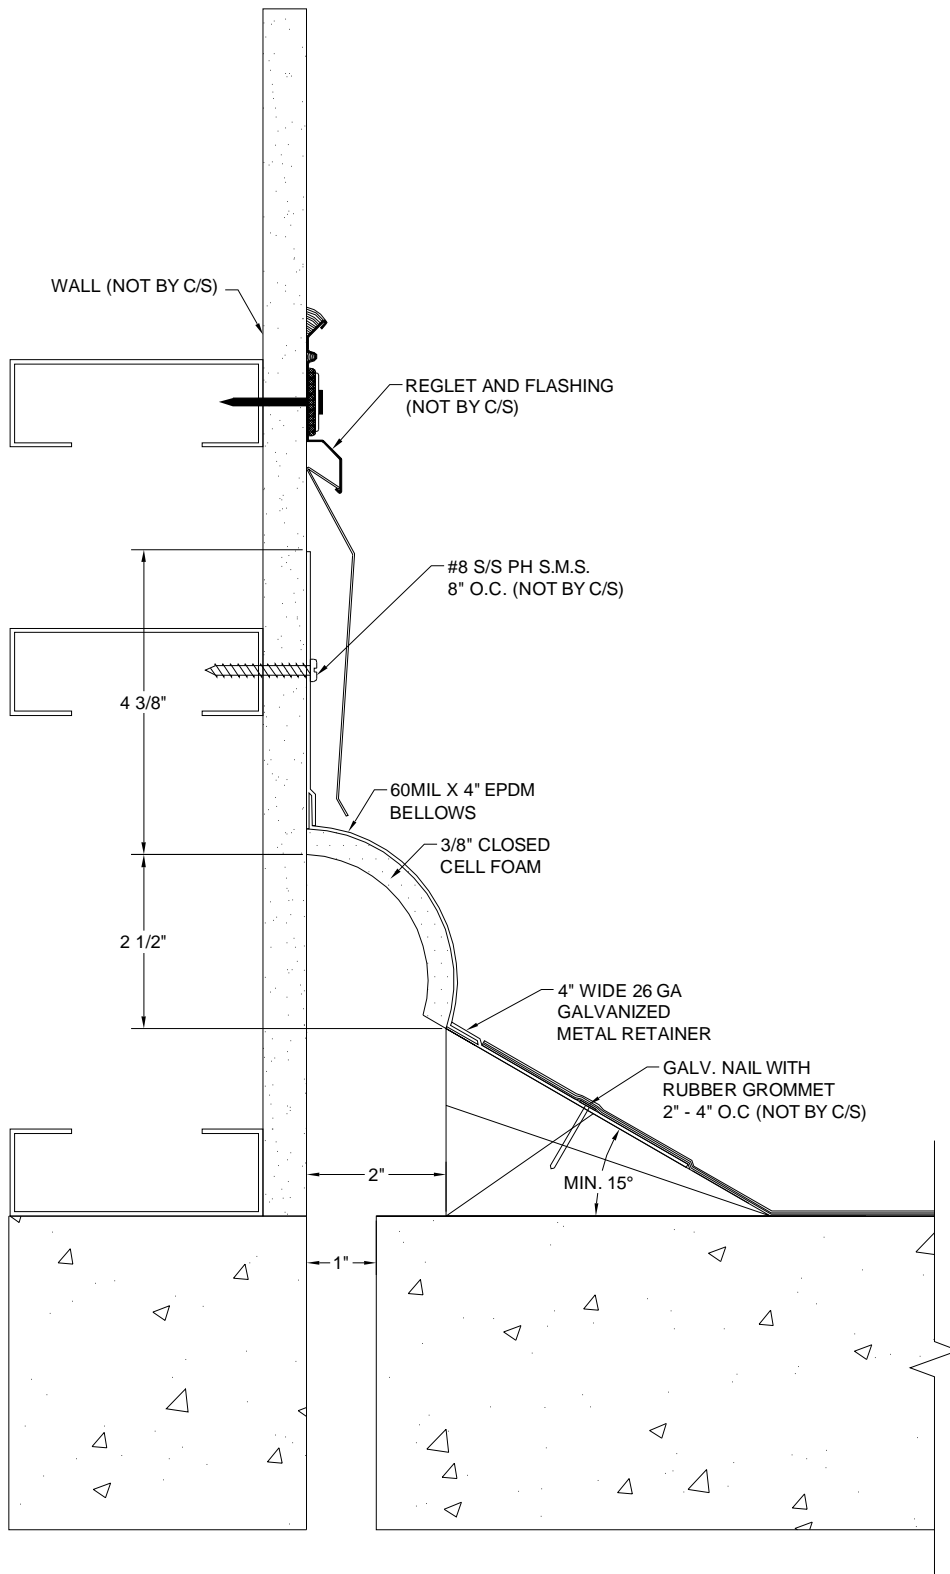

BRJW-100 EJ



Construction Specialties

6696 Route 405 Highway, Muncy, PA 17756
 Phone (800) 233-8493 / Fax (570) 546-8022
 895 Lakefront Promenade, Mississauga, Ontario L5E 2C2 Canada
 Phone (888) 895-8955 / Fax (905) 274-6241

PROJECT:

CUSTOMER:


LOCATION:

JOB NO.:

DRAWN BY:

DATE:

SHEET NO:

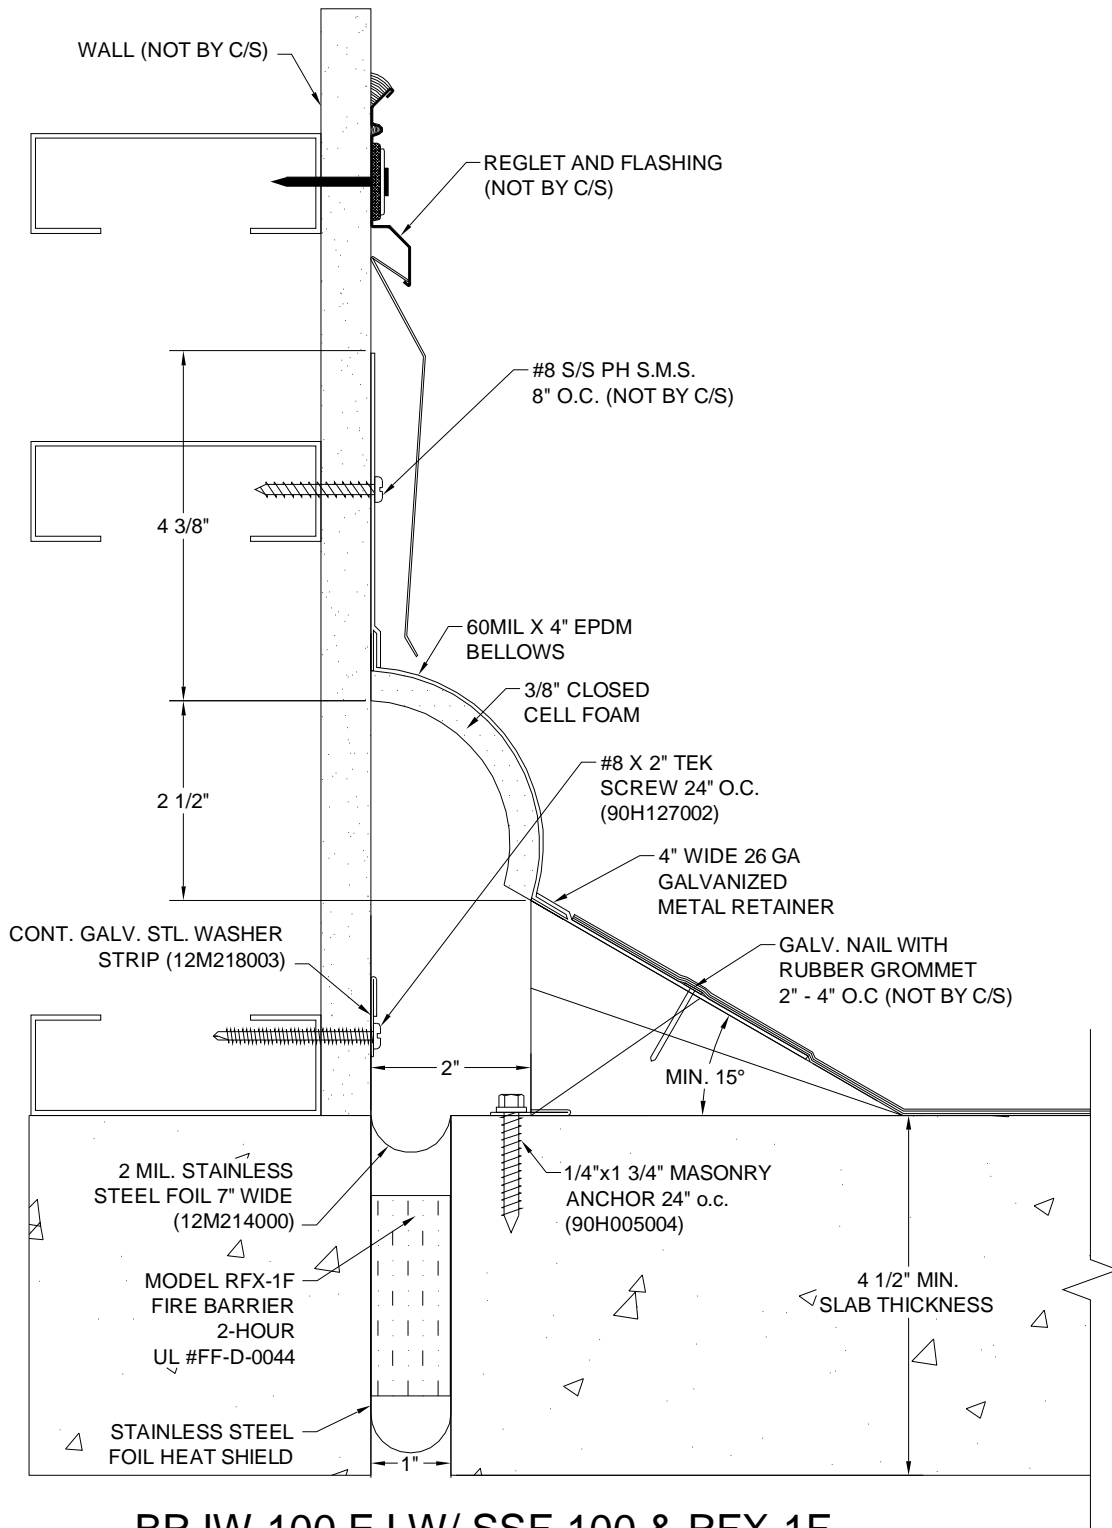

BRJW-100 EJ W/ SSF-100 & RFX-1F



Construction Specialties

6696 Route 405 Highway, Muncy, PA 17756
 Phone (800) 233-8493 / Fax (570) 546-8022
 895 Lakefront Promenade, Mississauga, Ontario L5E 2C2 Canada
 Phone (888) 895-8955 / Fax (905) 274-6241

PROJECT:

CUSTOMER:


LOCATION:

JOB NO.:

DRAWN BY:

DATE:

SHEET NO:

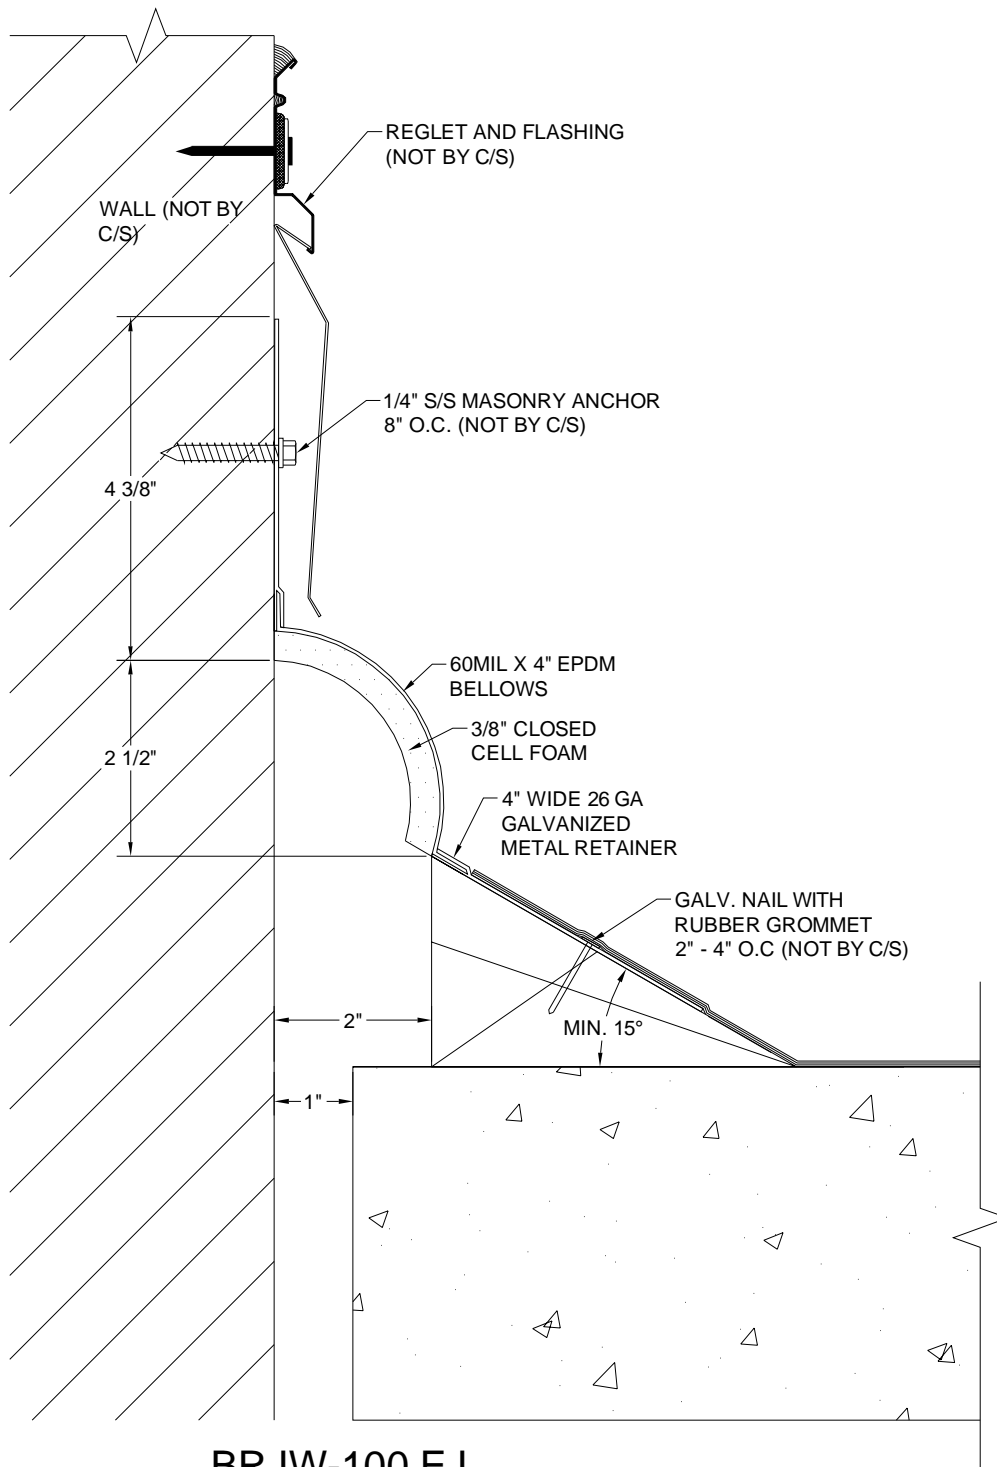

BRJW-100 EJ



Construction Specialties

6696 Route 405 Highway, Muncy, PA 17756
 Phone (800) 233-8493 / Fax (570) 546-8022
 895 Lakefront Promenade, Mississauga, Ontario L5E 2C2 Canada
 Phone (888) 895-8955 / Fax (905) 274-6241

PROJECT:

CUSTOMER:


LOCATION:

JOB NO.:

DRAWN BY:

DATE:

SHEET NO:

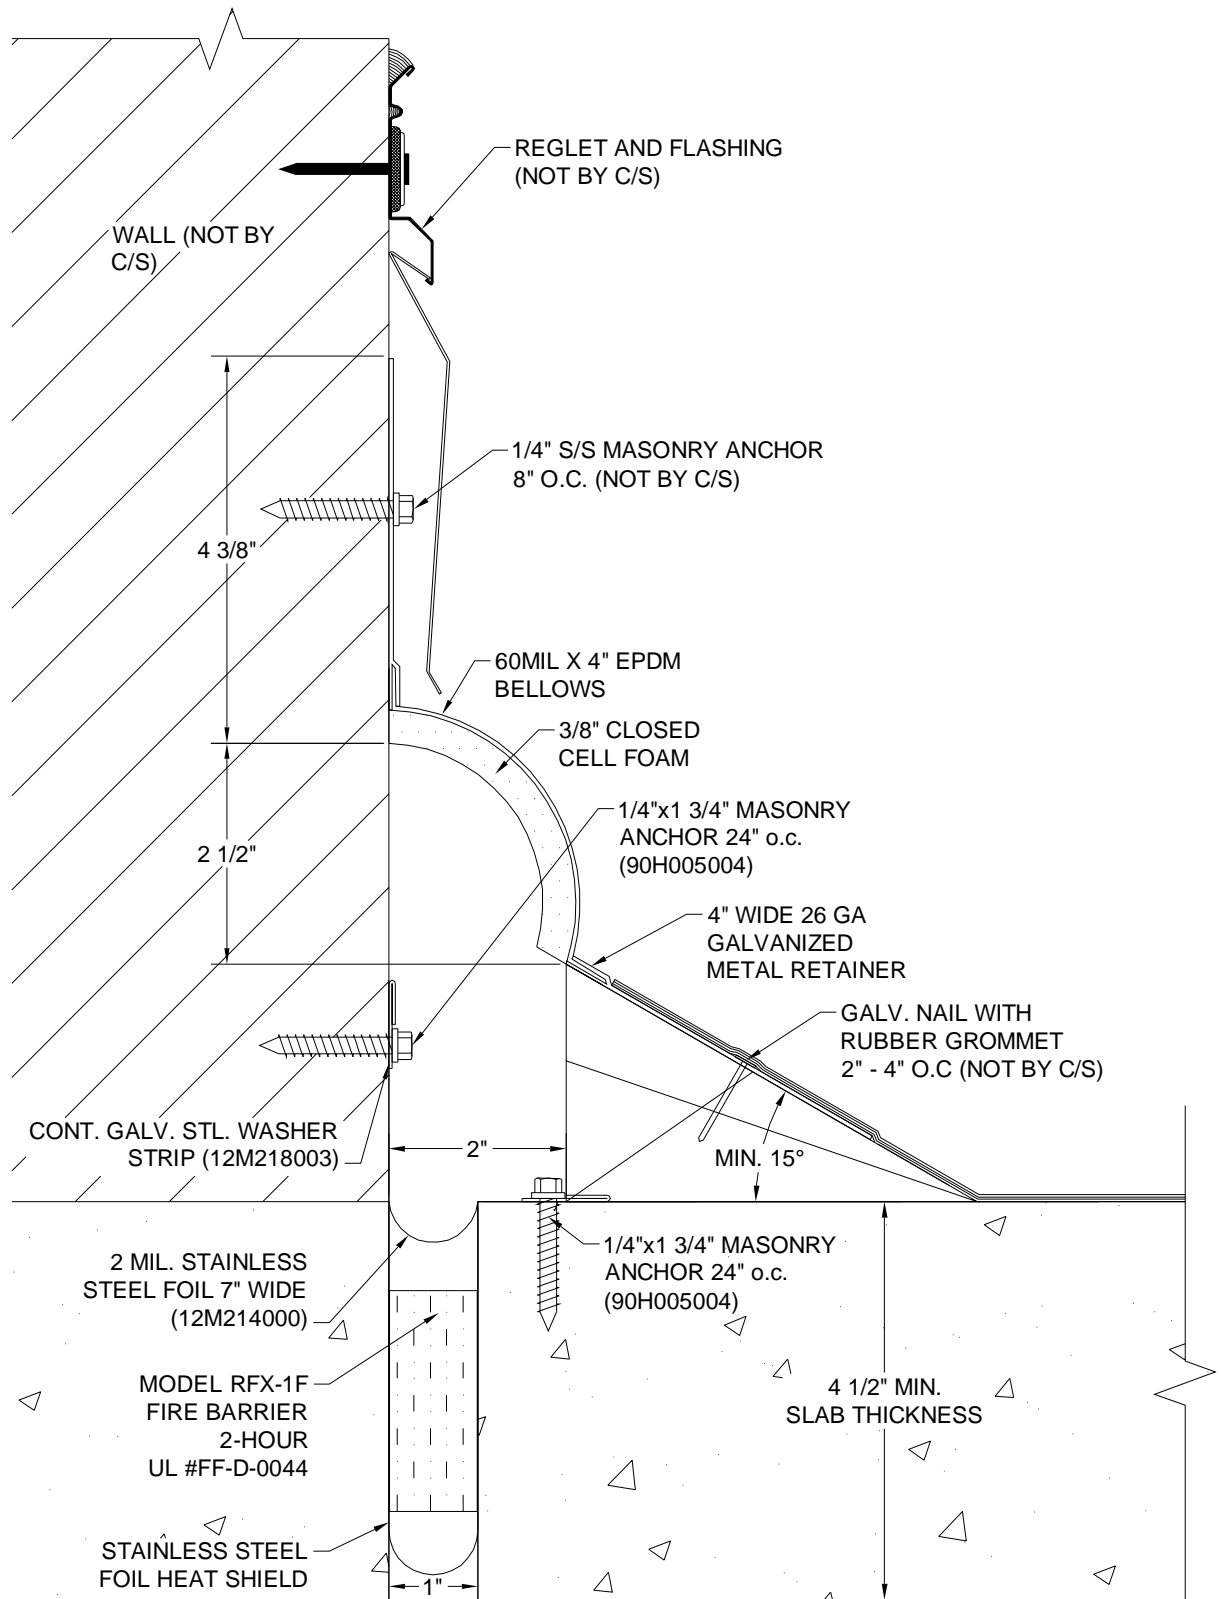

BRJW-100 EJ W/ SSF-100 & RFX-1F



Construction Specialties

6696 Route 405 Highway, Muncy, PA 17756
 Phone (800) 233-8493 / Fax (570) 546-8022
 895 Lakelront Promenade, Mississauga, Ontario L5E 2C2 Canada
 Phone (888) 895-8955 / Fax (905) 274-6241

PROJECT:

CUSTOMER:


LOCATION:

JOB NO.:

DRAWN BY:

DATE:

SHEET NO:

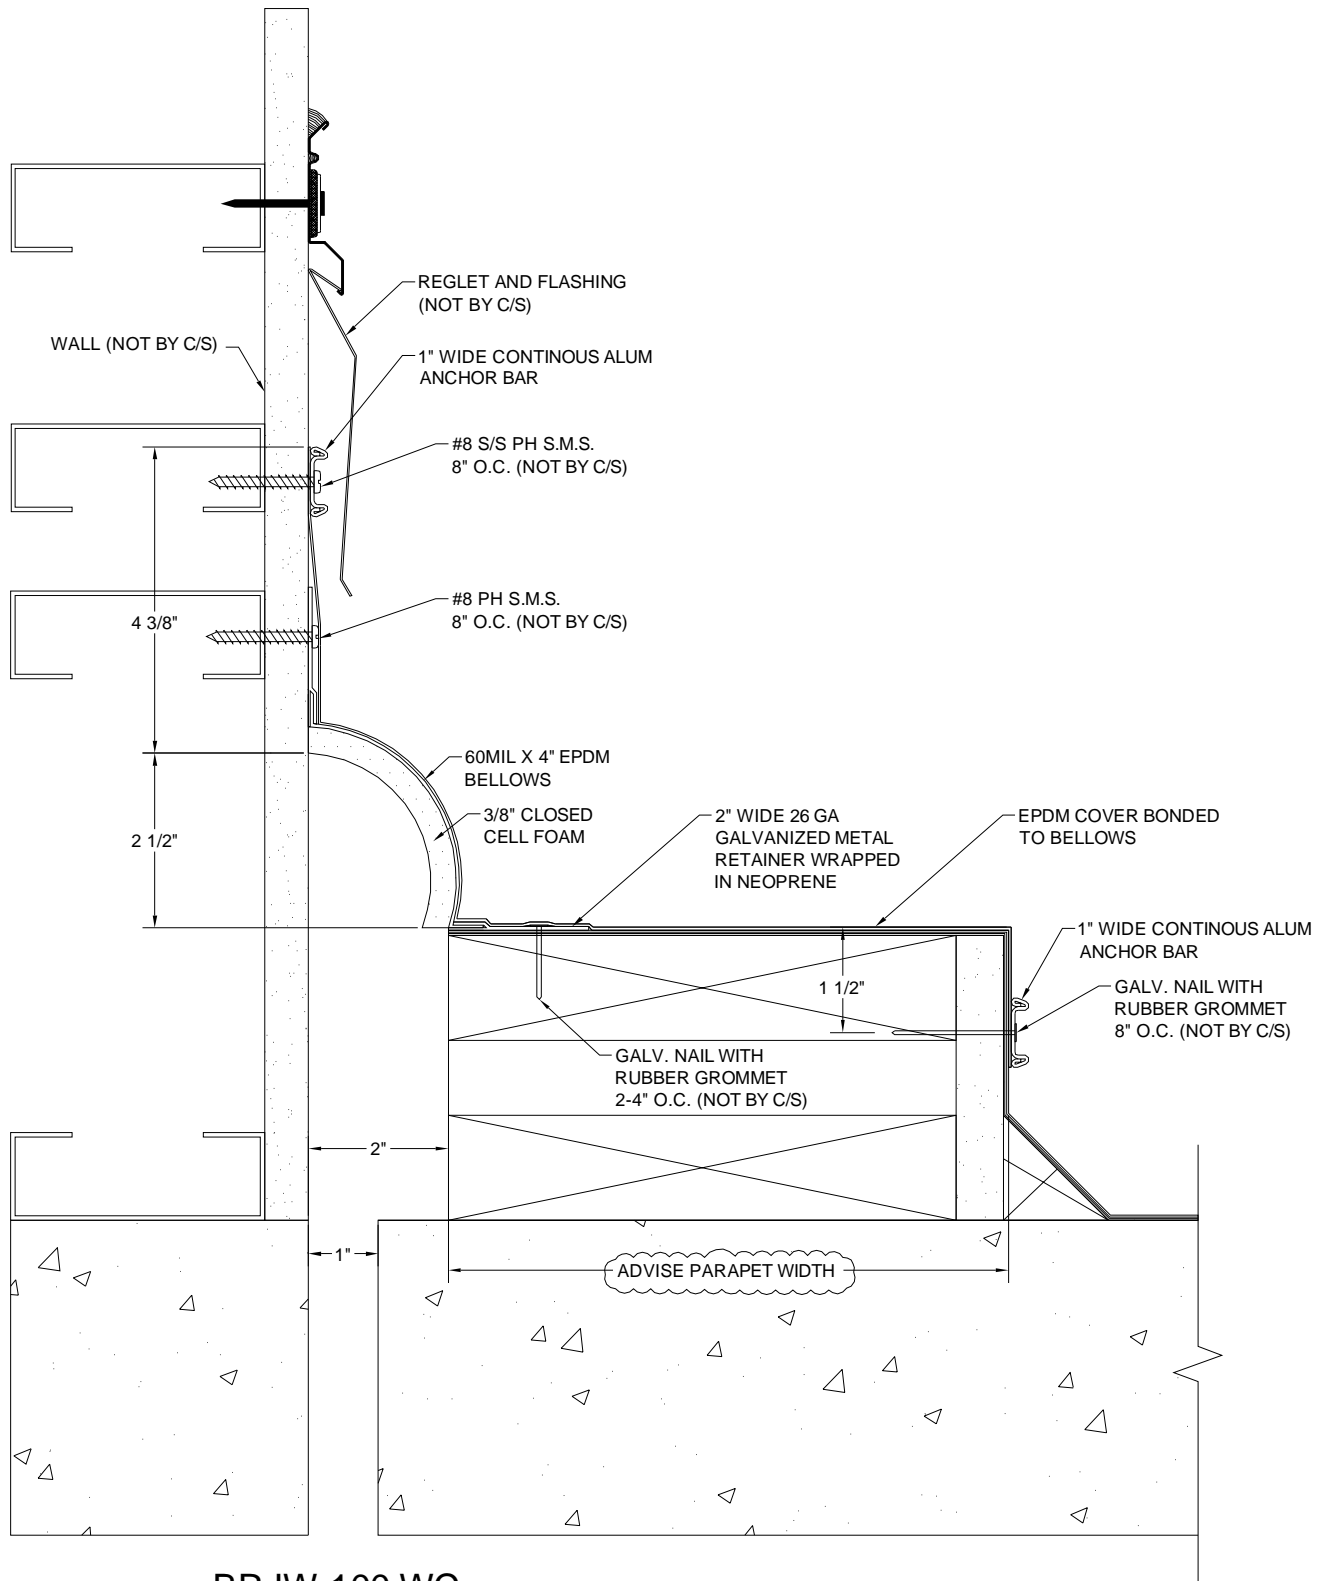

BRJW-100 WC



Construction Specialties

6696 Route 405 Highway, Muncy, PA 17756
 Phone (800) 233-8493 / Fax (570) 546-8022
 895 Lakefront Promenade, Mississauga, Ontario L5E 2C2 Canada
 Phone (888) 895-8955 / Fax (905) 274-6241

PROJECT:

CUSTOMER:


LOCATION:

JOB NO.:

DRAWN BY:

DATE:

SHEET NO:

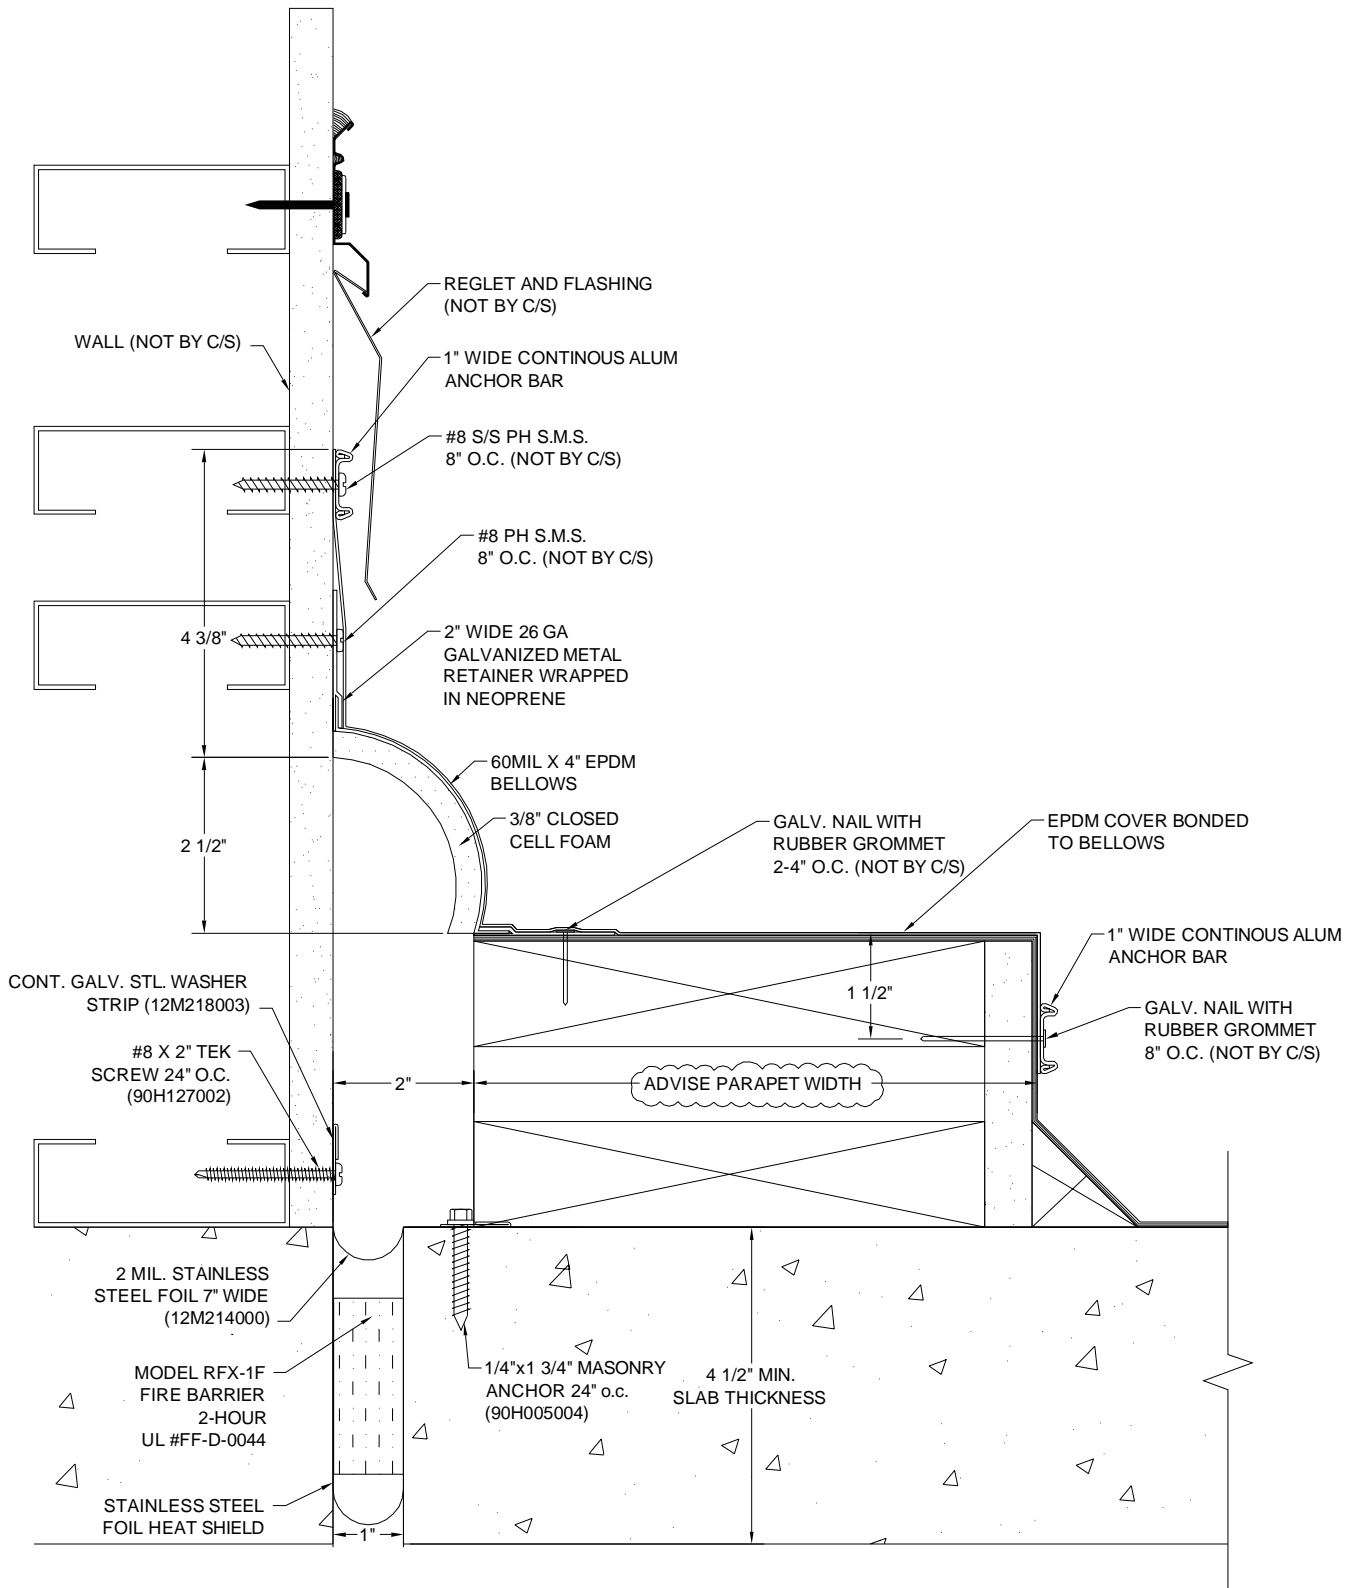

BRJW-100 WC W/SSF-100 & RFX-1F



Construction Specialties

6696 Route 405 Highway, Muncy, PA 17756
 Phone (800) 233-8493 / Fax (570) 546-8022
 895 Lakelront Promenade, Mississauga, Ontario L5E 2C2 Canada
 Phone (888) 895-8955 / Fax (905) 274-6241

PROJECT:

CUSTOMER:


LOCATION:

JOB NO.:

DRAWN BY:

DATE:

SHEET NO:

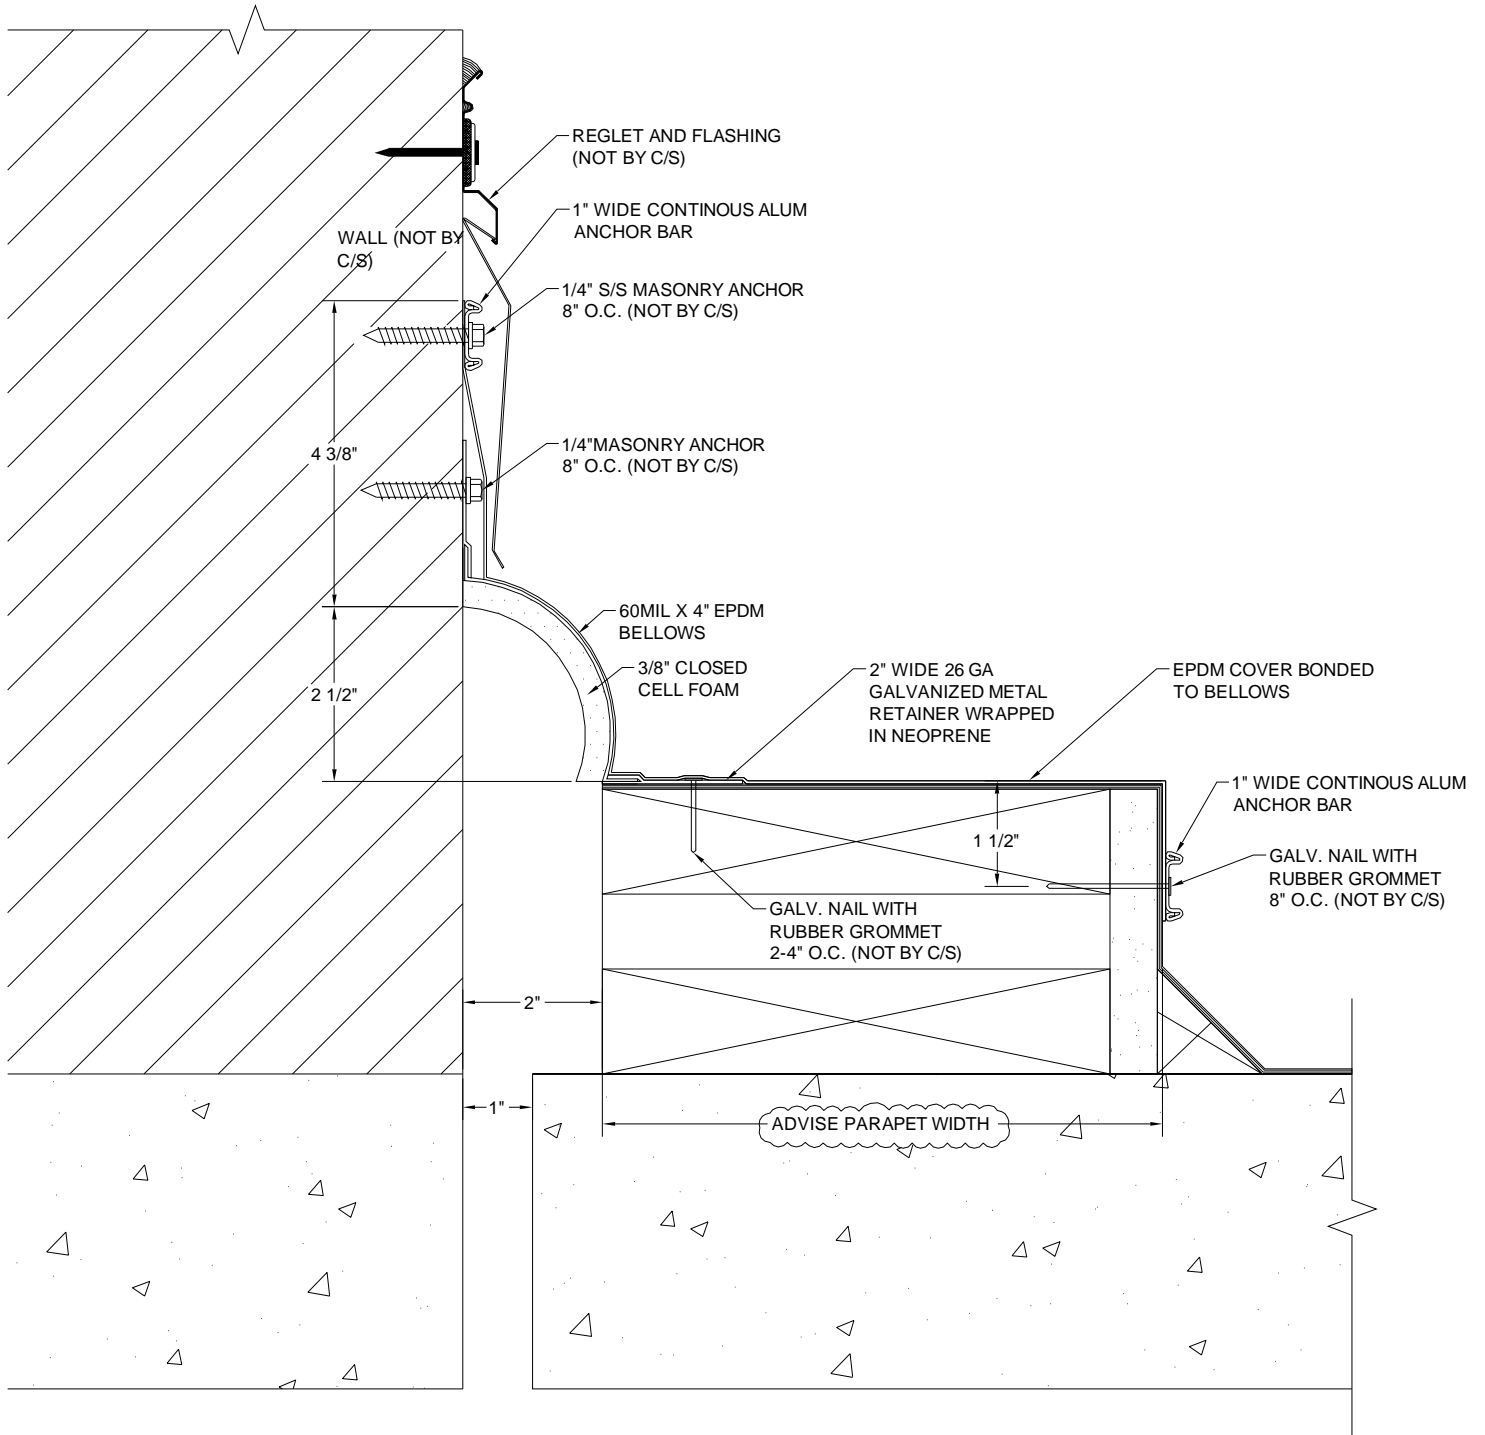

BRJW-100 WC



Construction Specialties

6696 Route 405 Highway, Muncy, PA 17756
 Phone (800) 233-8493 / Fax (570) 546-8022
 895 Lakefront Promenade, Mississauga, Ontario L5E 2C2 Canada
 Phone (888) 895-8955 / Fax (905) 274-6241

PROJECT:

CUSTOMER:


LOCATION:

JOB NO.:

DRAWN BY:

DATE:

SHEET NO:

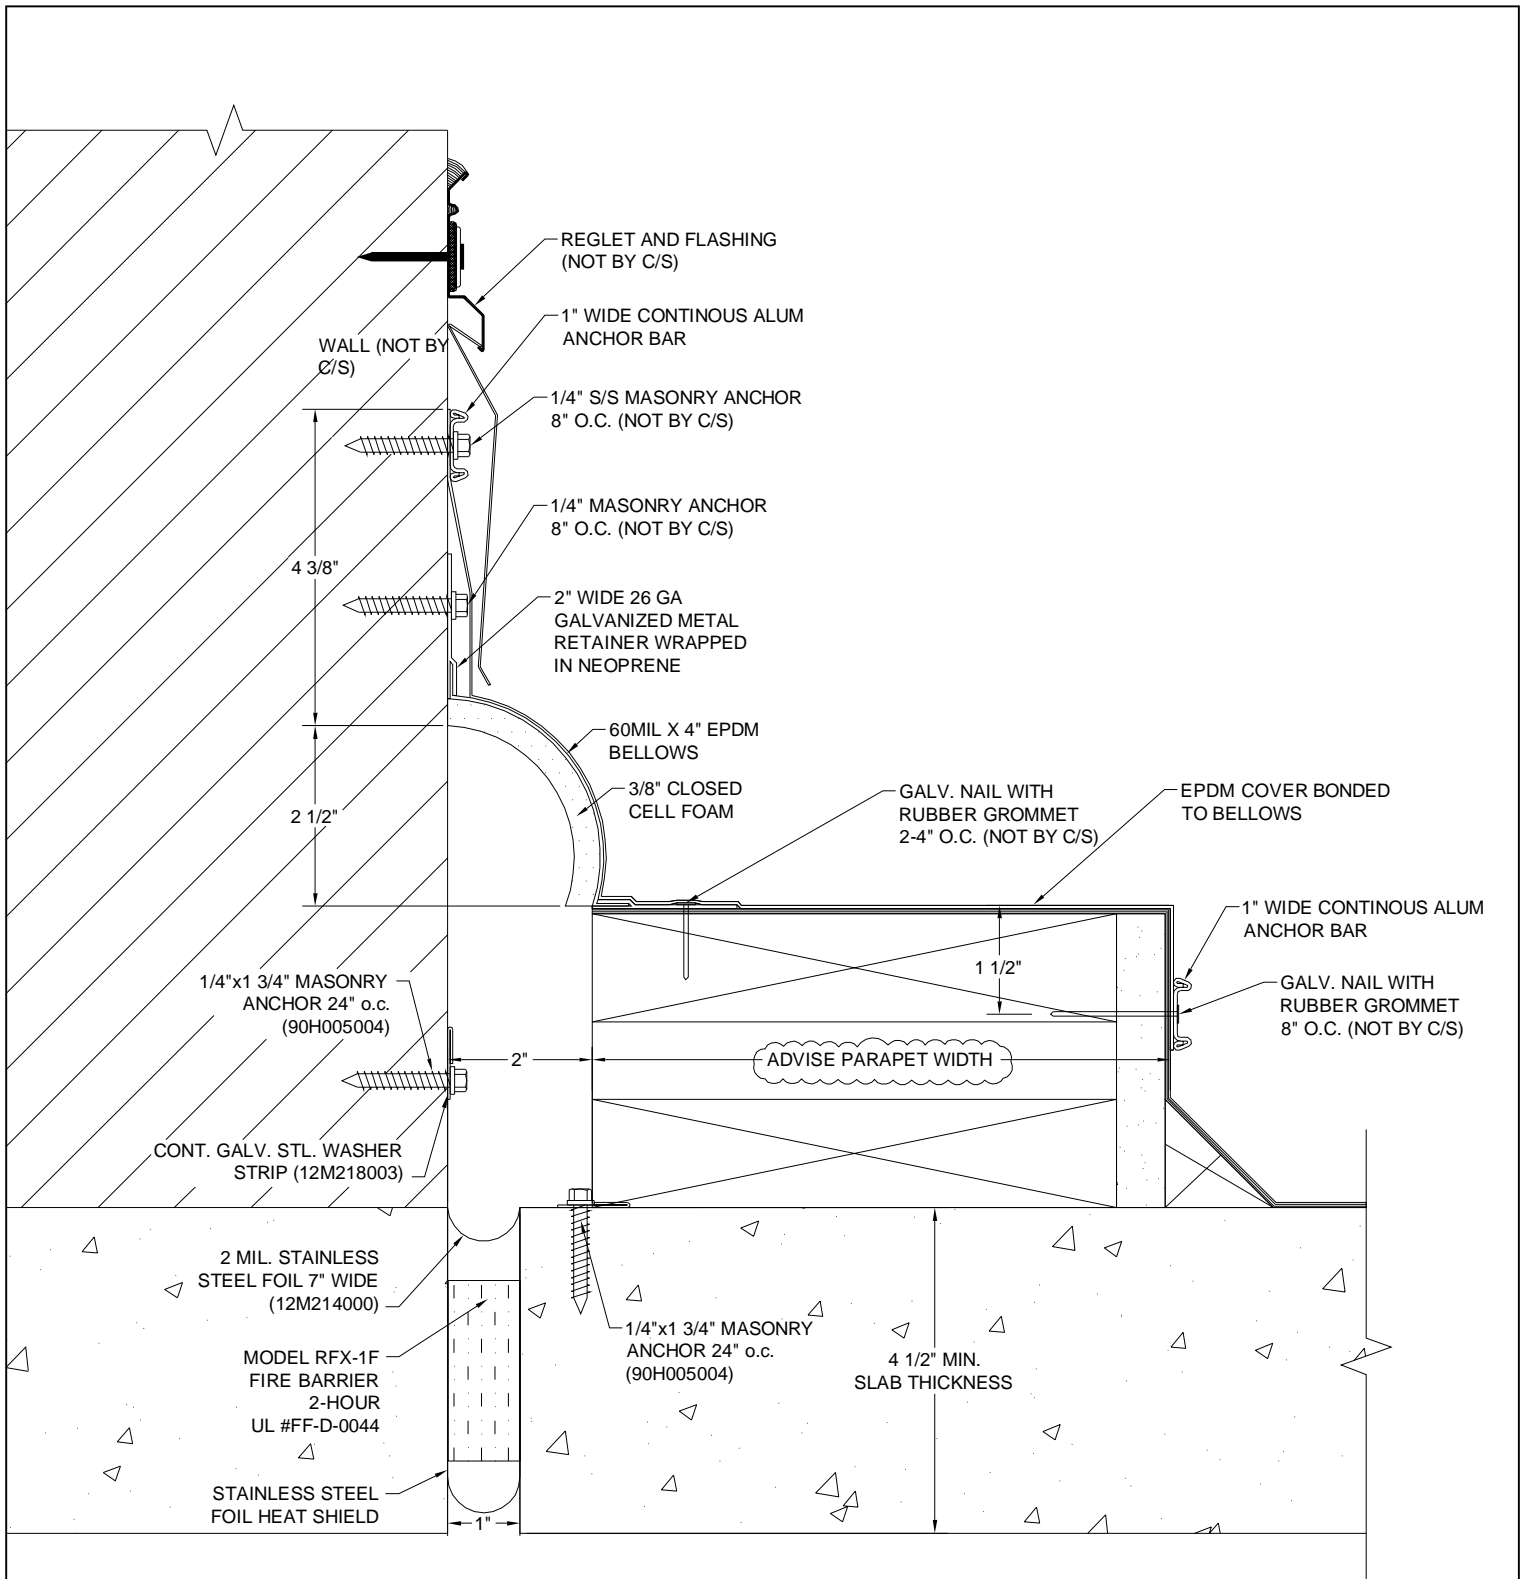

BRJW-100 WC W/ SSF-100 & RFX-1F



Construction Specialties

6696 Route 405 Highway, Muncy, PA 17756
 Phone (800) 233-8493 / Fax (570) 546-8022
 895 Lakefront Promenade, Mississauga, Ontario L5E 2C2 Canada
 Phone (888) 895-8955 / Fax (905) 274-6241

PROJECT:

CUSTOMER:

LOCATION:

JOB NO.:

DRAWN BY:

DATE:

SHEET NO: