



DESIGN/INSTALLATION MUST MEET LOCAL CODE REQUIREMENTS  
 PLEASE CONTACT C/S REPRESENTATIVE IN YOUR AREA  
 FOR ASSISTANCE.

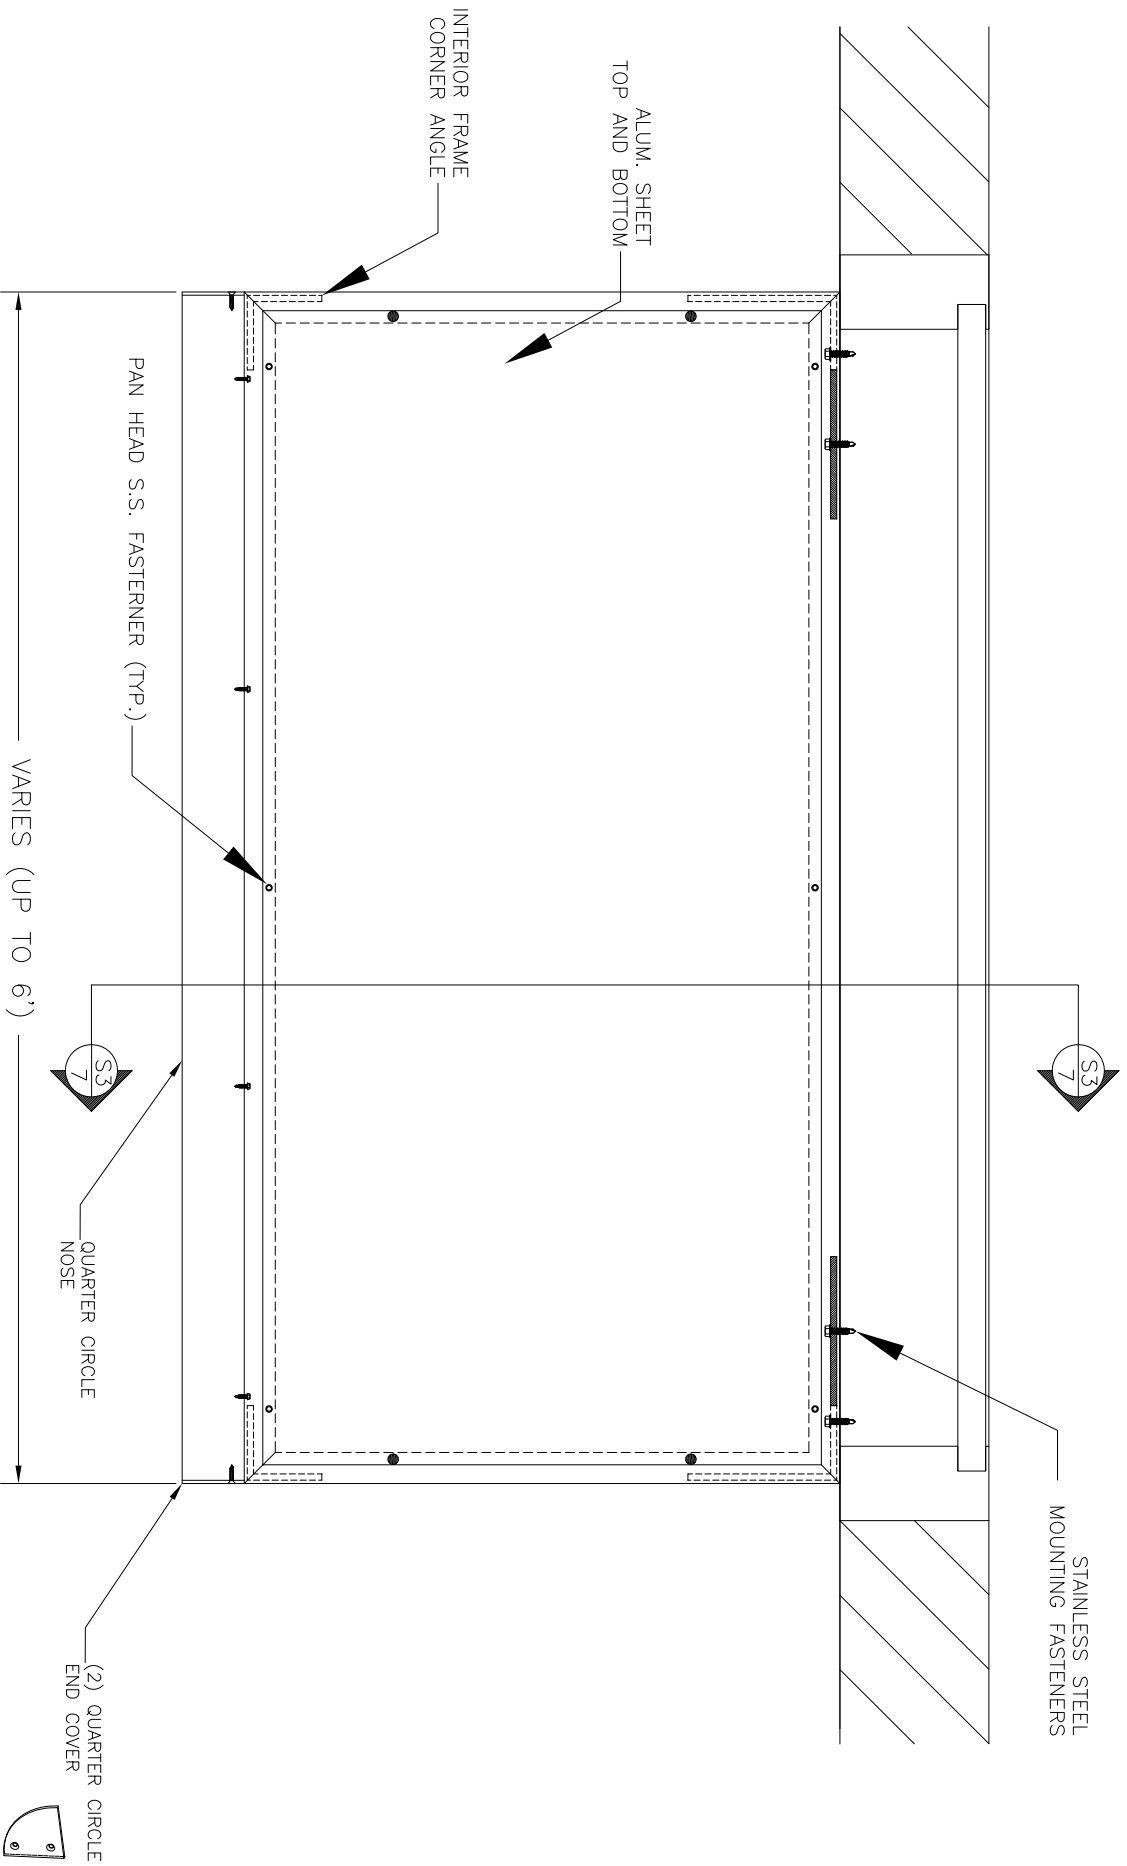

 <b>Construction Specialties™</b> 49 Meeker Avenue, Cranford, NJ 07016-3198 Phone (800)-526-6930 / Fax (908)-272-6038	PROJECT:	LIGHTSHELF	TITLE:	QUARTER CIRCLE NOSE OPTION
	REVISION:		DATE:	
	SCALE:		SHEET:	
	DRW BY:		DRW NO :	6