



DESIGN/INSTALLATION MUST MEET LOCAL CODE REQUIREMENTS  
 PLEASE CONTACT C/S REPRESENTATIVE IN YOUR AREA  
 FOR ASSISTANCE.

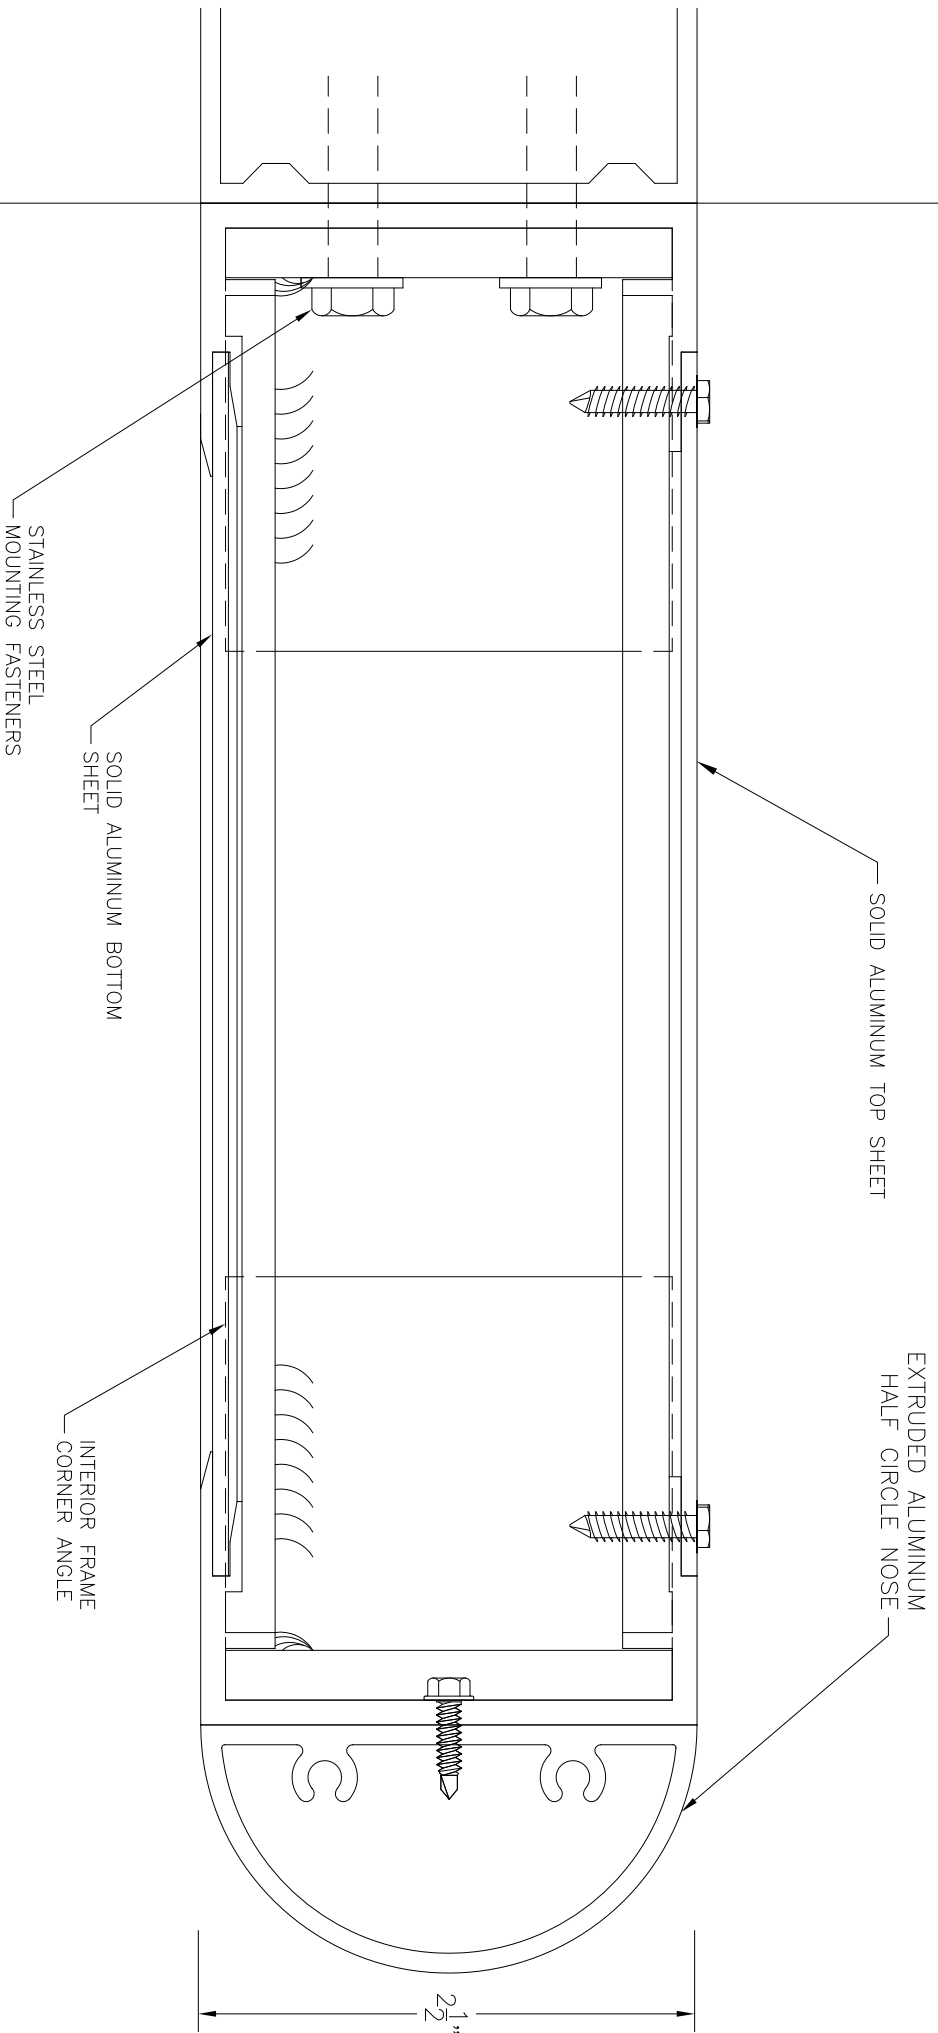

SECTION 2

 <b>Construction Specialties™</b> 49 Meeker Avenue, Cranford, NJ 07016-3198 Phone (800)-526-6930 / Fax (908)-272-6038			
PROJECT:	LIGHTSHELF	TITLE:	HALF CIRCLE NOSE OPTION
REVISION:		DATE:	
SCALE:		SHEET:	
DRW BY:		DRW NO :	5