


**Construction Specialties™**  
 49 MEEKER AVENUE, CRANFORD, NEW JERSEY  
 PHONE: 1-800-631-7379 / FAX: 908-272-5844

PROJECT: AIRFOIL LUX	REVISION:
TITLE: VERTICAL SYSTEM SECTION VIEW	DATE: 7-19-11
SCALE: 1/2" = 1'	SHEET: 1 OF 2
DRW BY:	DRW NO : RD-691-1

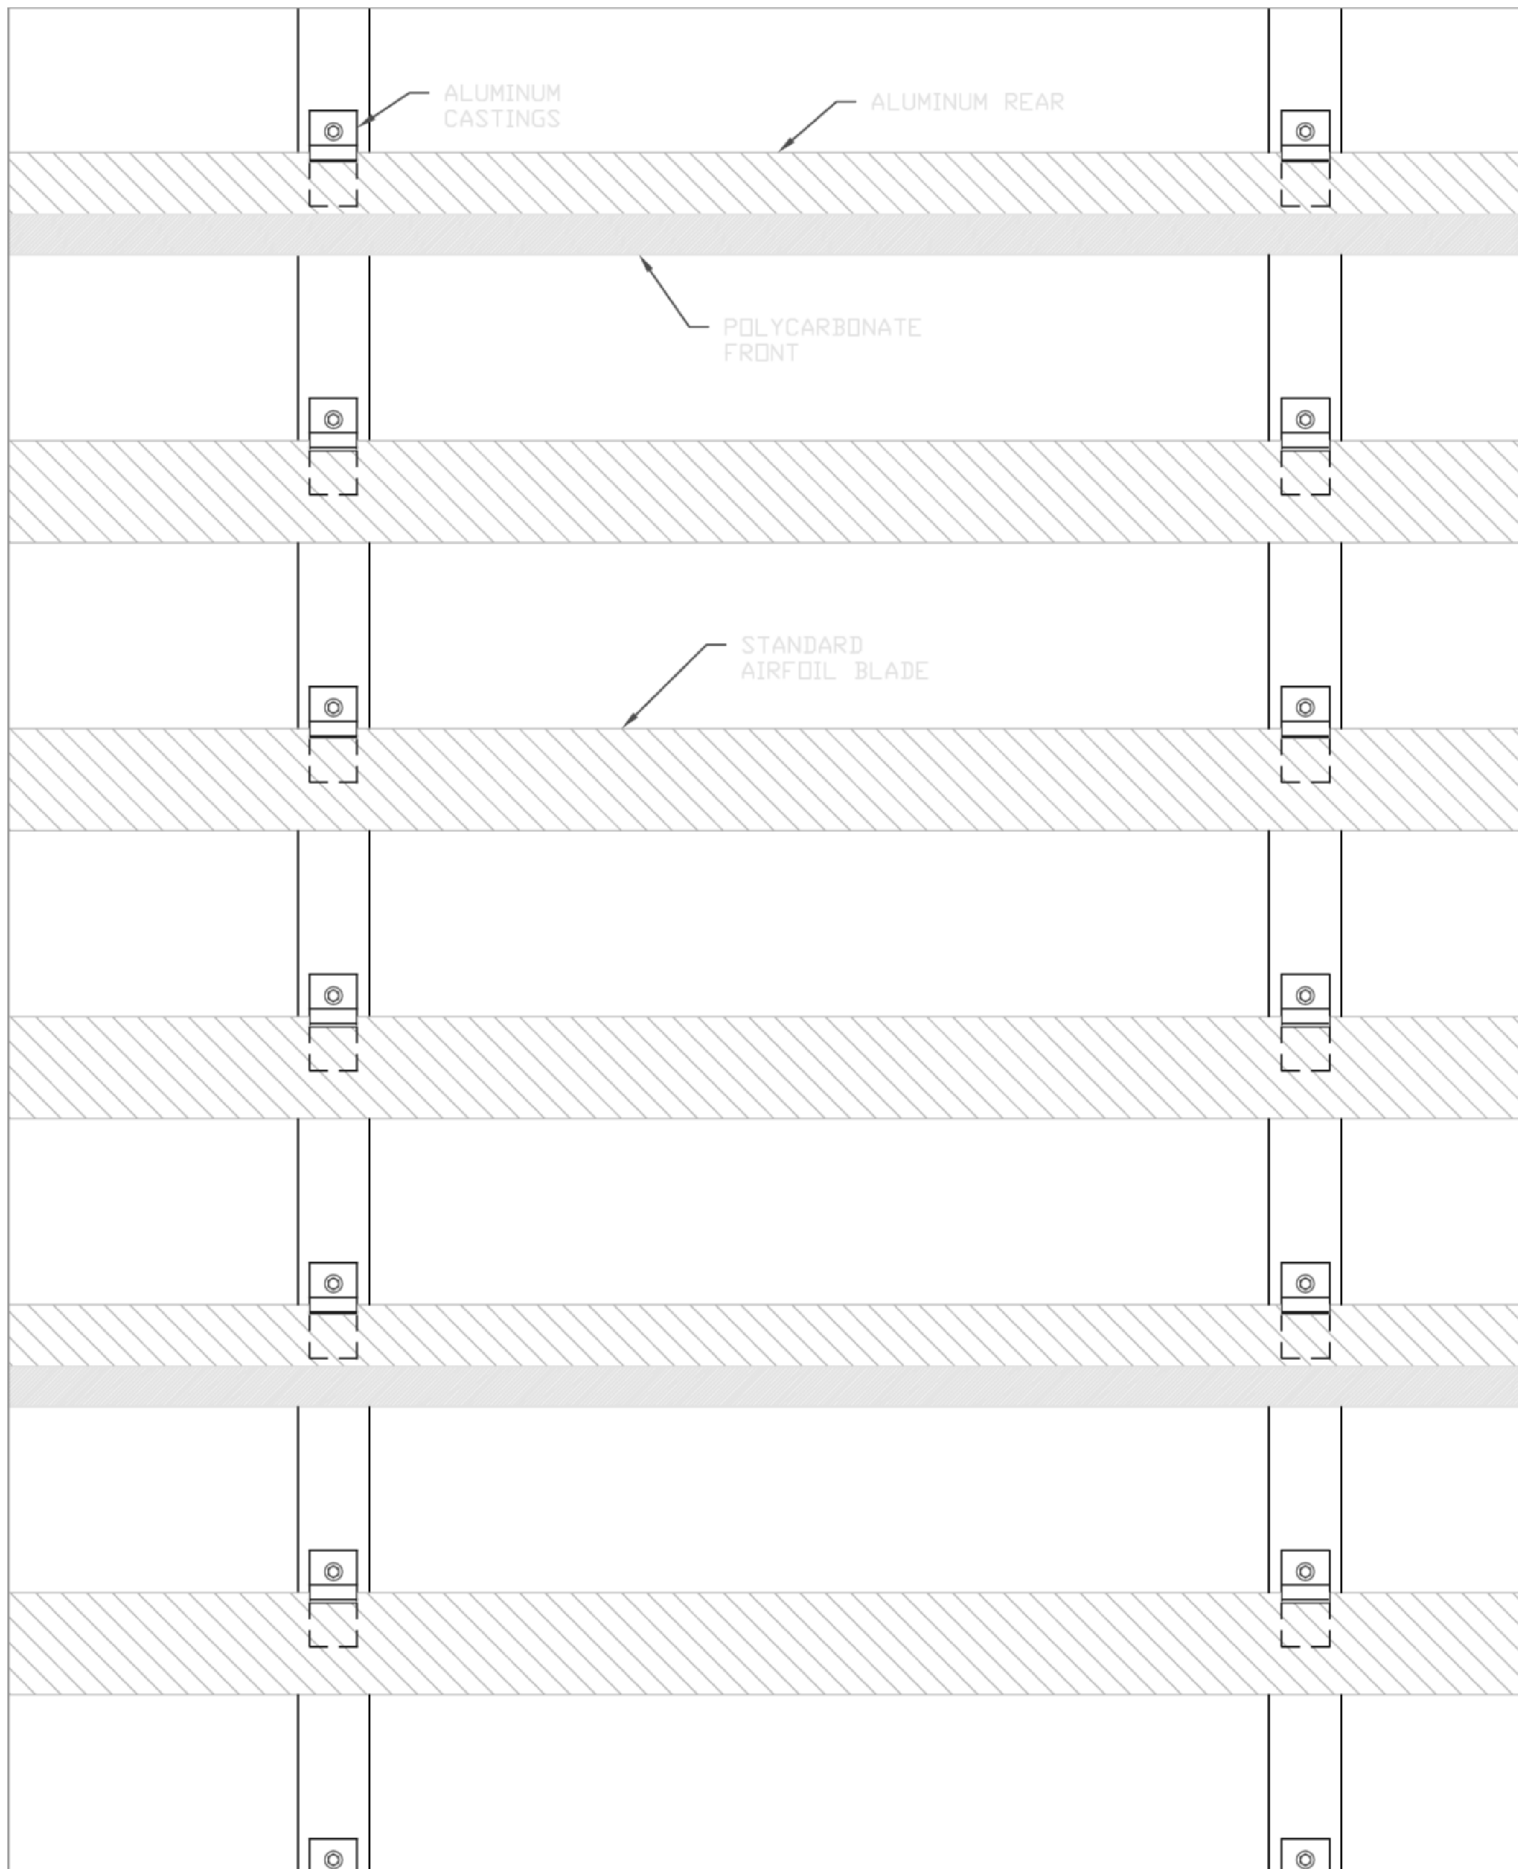

**Construction Specialties™**

49 MEEKER AVENUE, CRANFORD, NEW JERSEY  
 PHONE: 1-800-631-7379 / FAX: 908-272-5844

PROJECT: AIRFOIL LUX	REVISION:
TITLE: VERTICAL SYSTEM ELEVATION	DATE: 7-19-11
SCALE: 1 1/2" = 1'	SHEET: 2 OF 2
DRW BY:	DRW NO : RD-601-2